


Negrellistraße Altach

Erdgeschoss-Grundriss
Aussengestaltungsplan

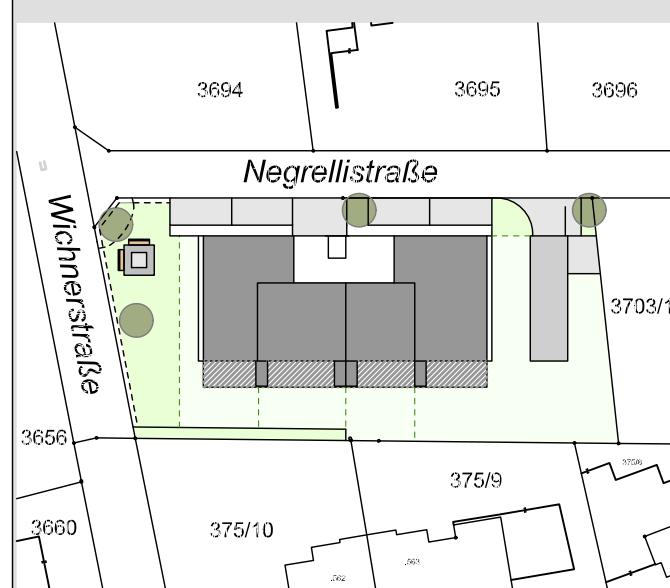

Maßstab 1:200 (1cm = 200cm)
0 2m 2m 6m 8m 10m 12m 14m

Datum 22. Juni 2024