


NORD-WEST

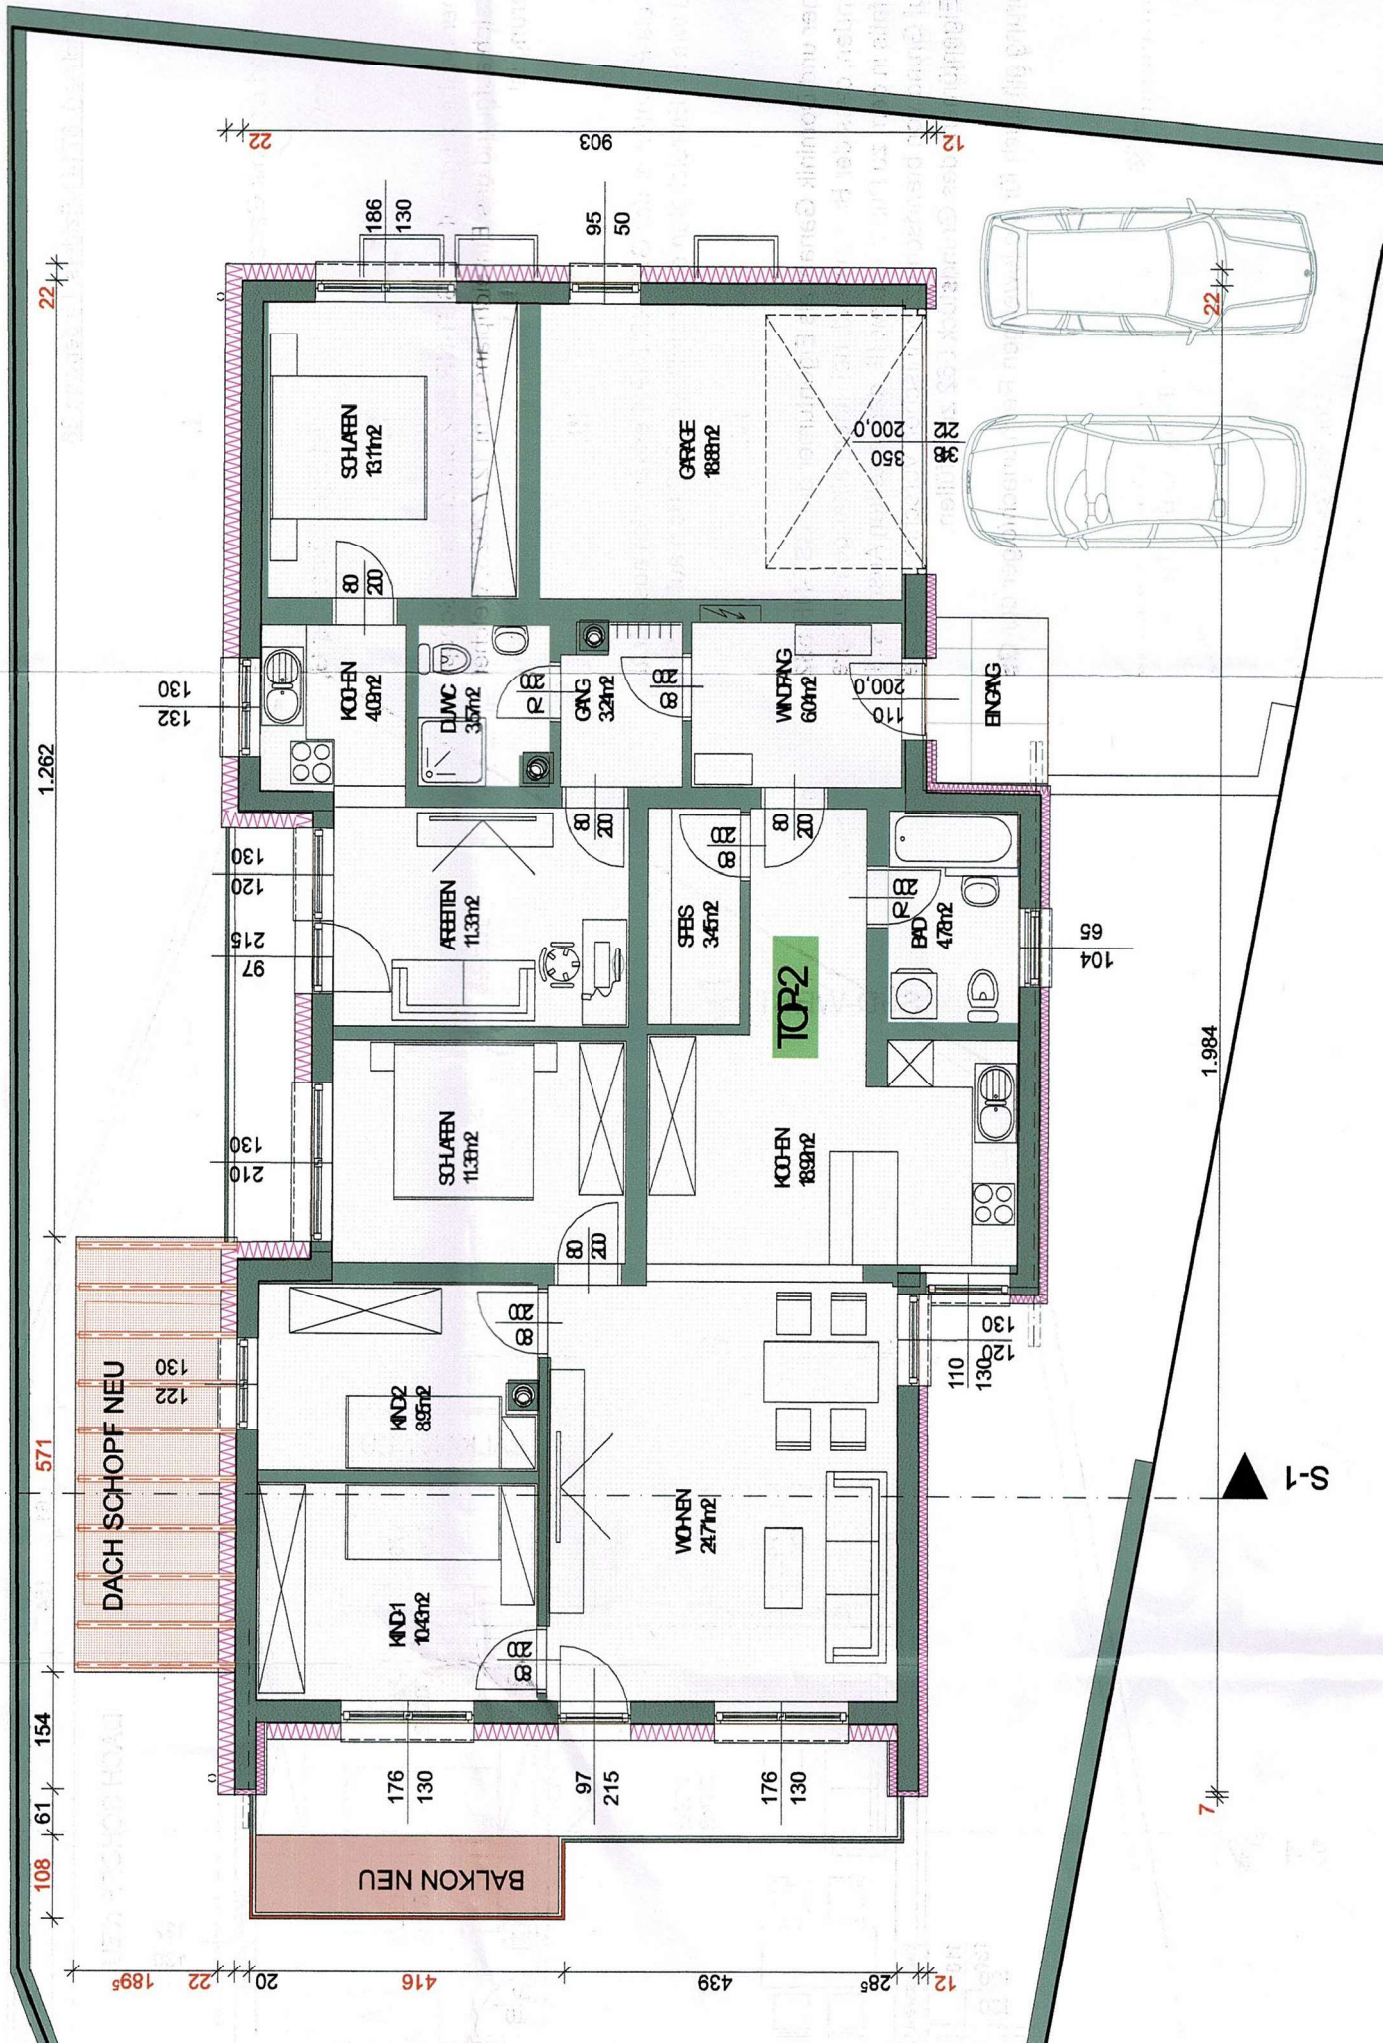

S-1