


OK' BH = +6.85

OK' BH = +6.85

OK' BH = +6.85

RW
d=100

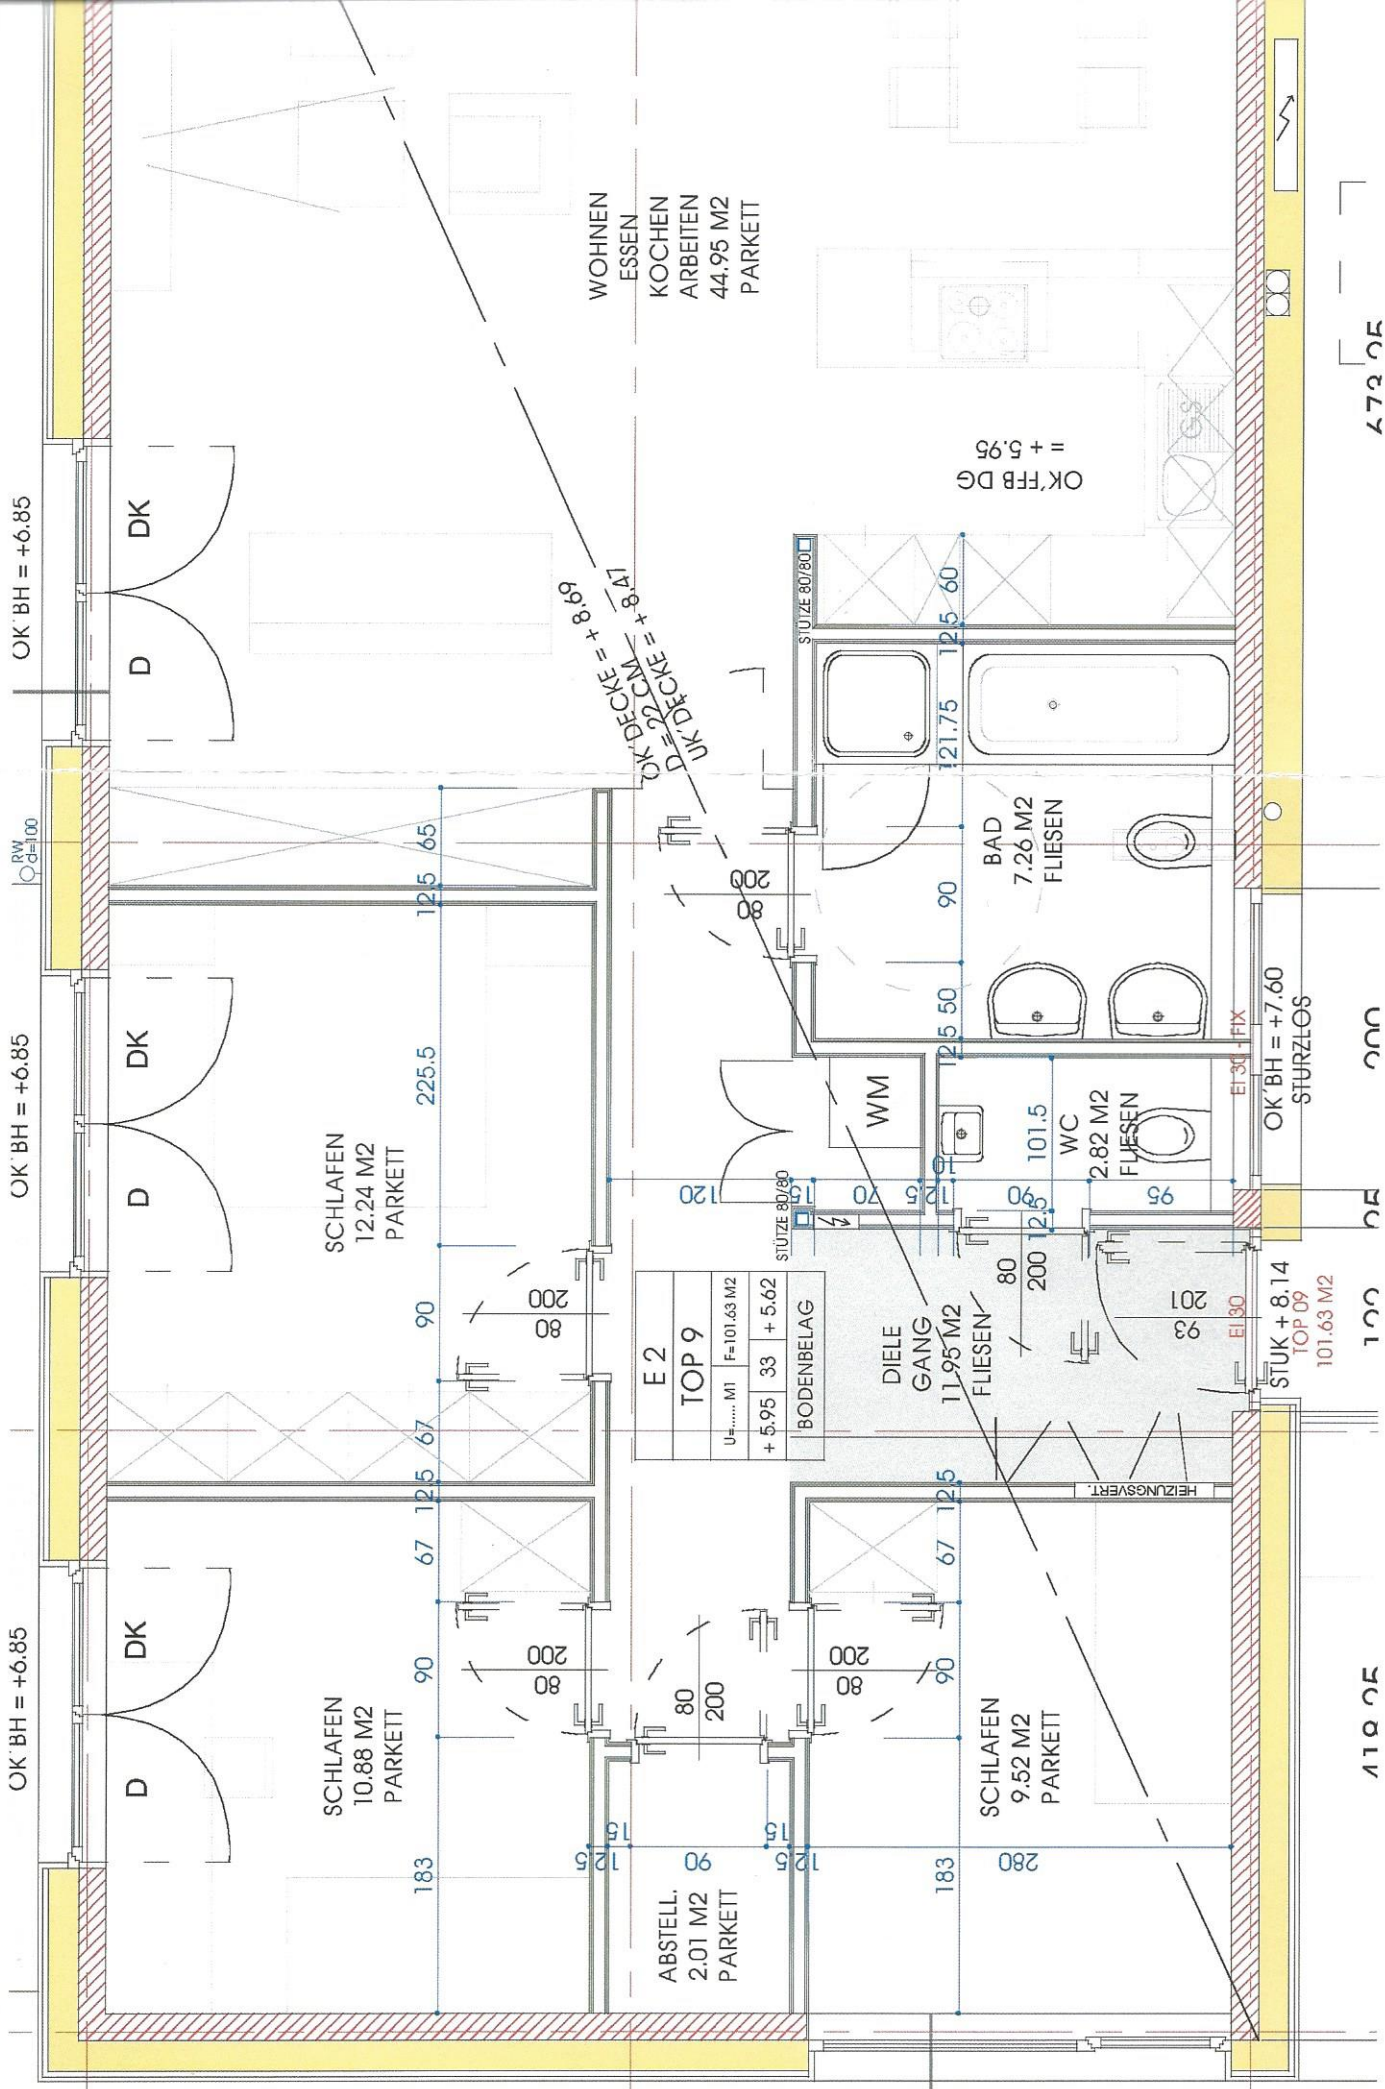

WOHNEN
ESSEN
KUCHEN
ARBEITEN
44.95 M2
PARKETT

OK'DECKE = + 8.69
OK'KUCHEN = + 8.71
OK'DECKE = + 8.69

OK'FBB DG
= + 5.95

E 2	
TOP 9	
U=..... M1	F=101.63 M2
+ 5.95	33 + 5.62
BODENBELAG	

OK' BH = +7.60
STURZLOS

STUK + 8.14
TOP 09
101.63 M2

STUK = + 8.28
OK' BH = +6.85

110 05

100 05

000

170 05