


OBJEKTNR: **018**


OBJEKT: **STADHAUS V18**
Vorstadt 18
A-6800 Feldkirch

EIGENTÜMER: **ARCH. DI JOSEF SCHWÄRZLER**
Vorstadt 18, A-6800 Feldkirch
TEL.: 05522/79 6 29
FAX: 05522/79 6 29-4

ARCHITEKT: **ARCH. DI JOSEF SCHWÄRZLER**
Vorstadt 18, A-6800 Feldkirch
TEL.: 05522/79 6 29
FAX: 05522/79 6 29-4

BESTAND **M 1:100**
DATUM: **15.06.2018**

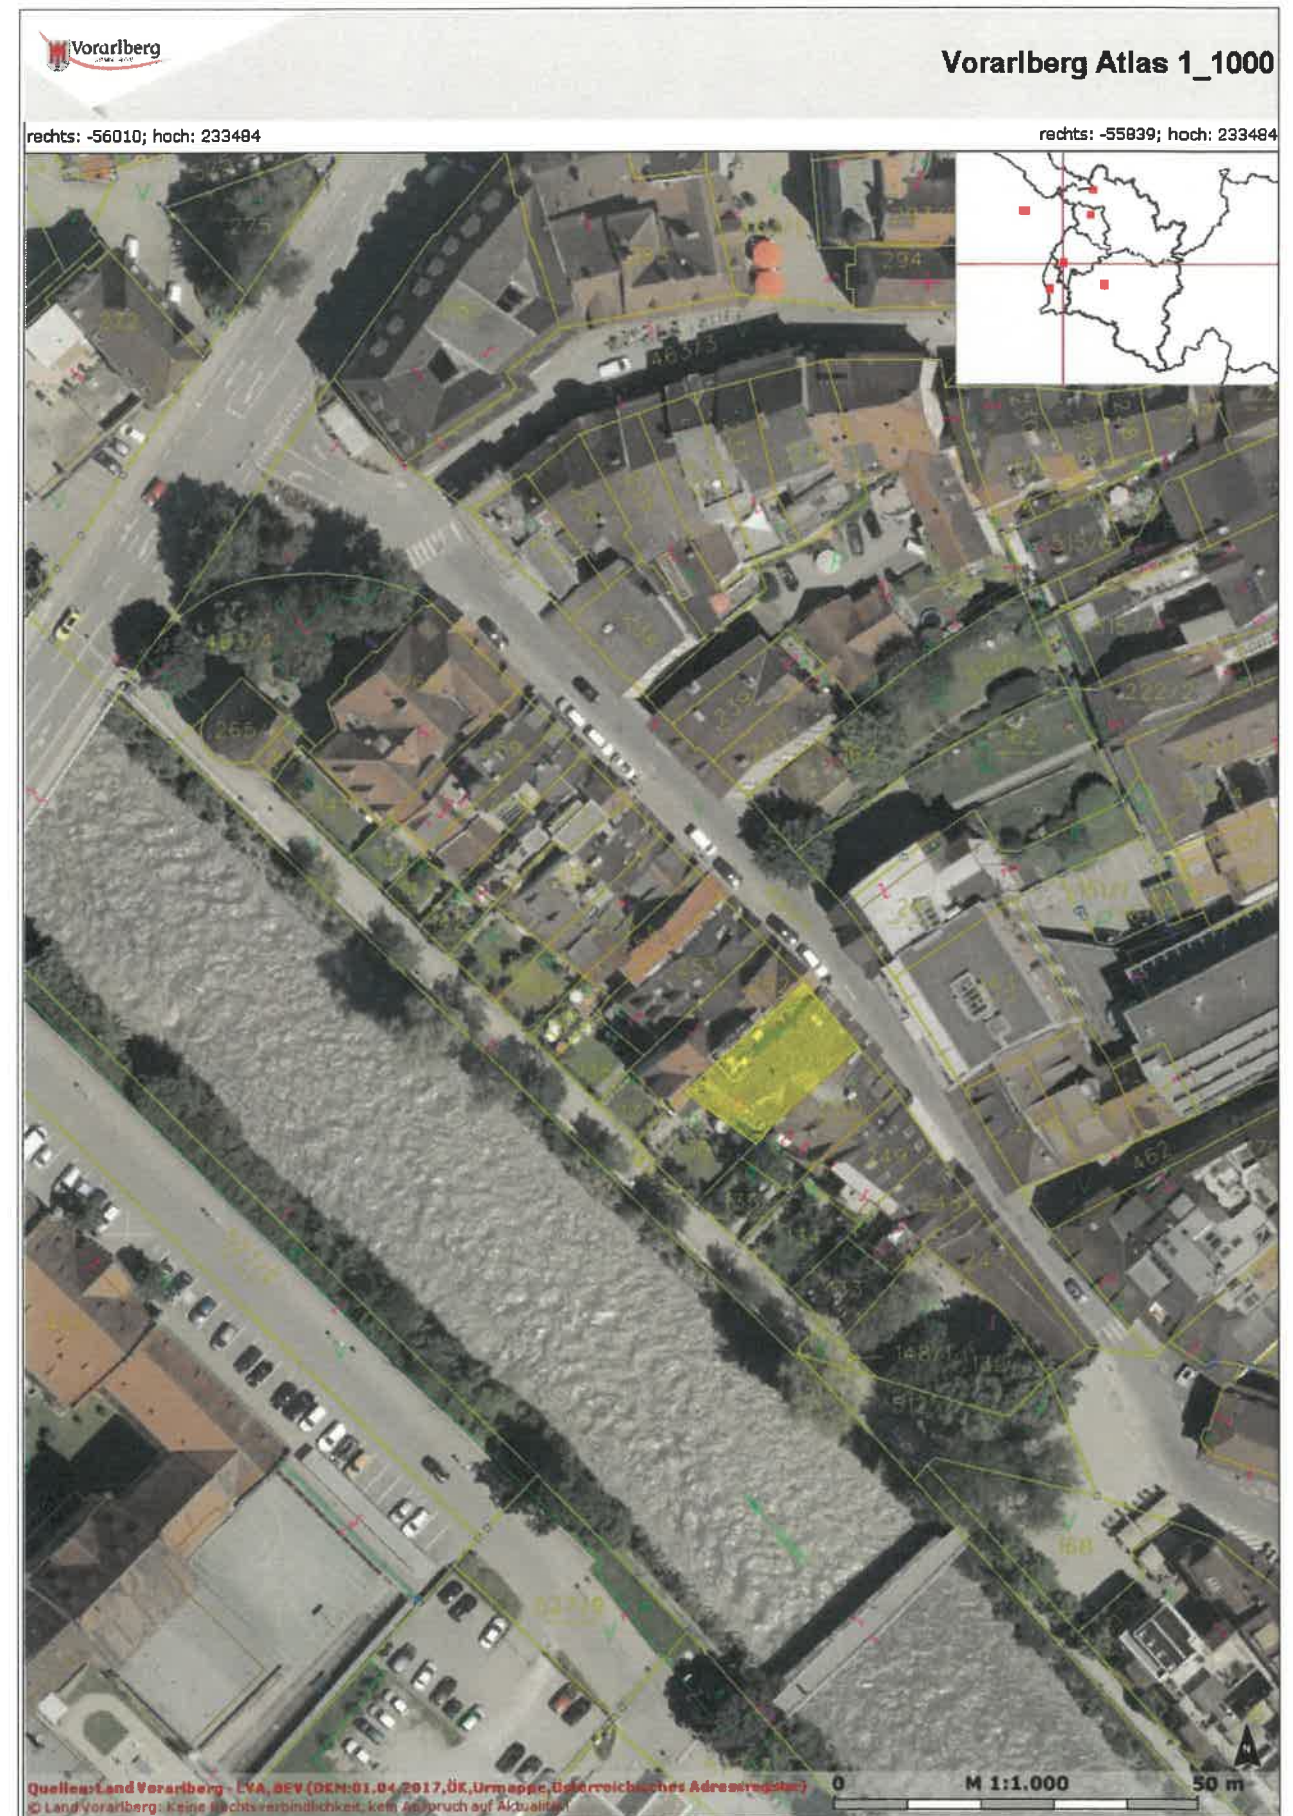


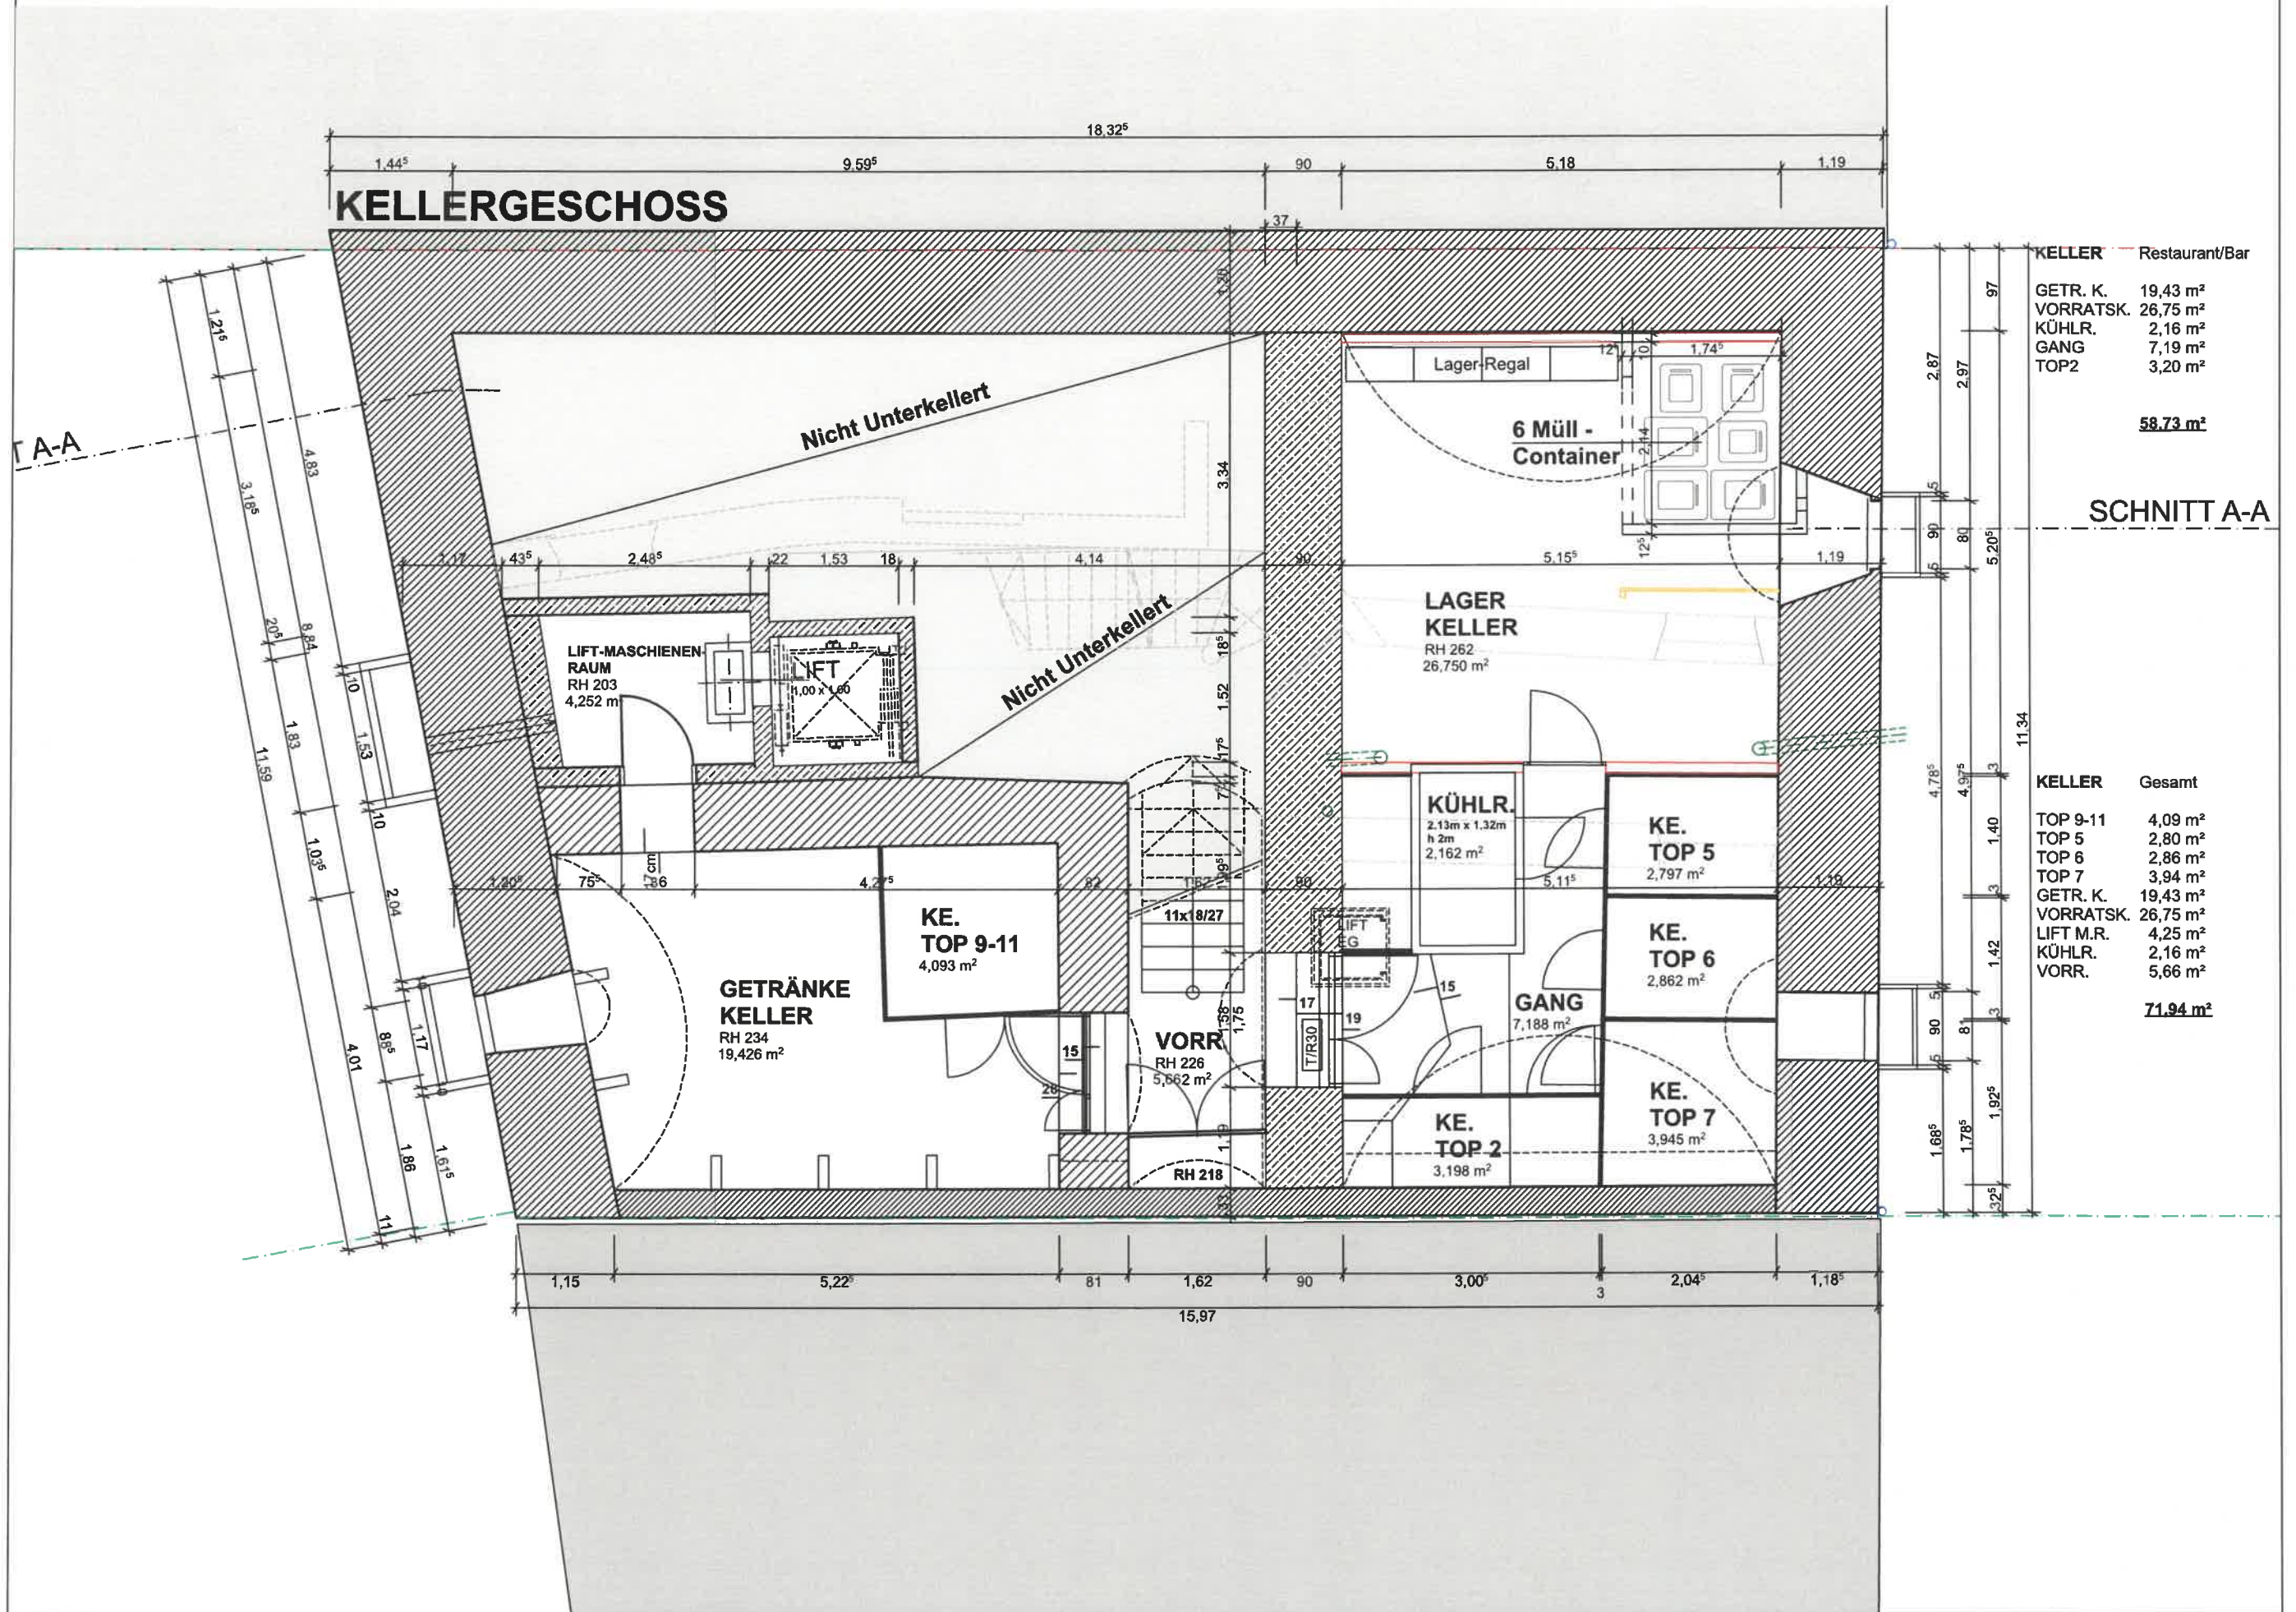

KELLER Restaurant/Bar	
GETR. K.	19,43 m ²
VORRATSK.	26,75 m ²
KÜHLR.	2,16 m ²
GANG	7,19 m ²
TOP2	3,20 m ²
Total	58,73 m²

KELLER Gesamt	
TOP 9-11	4,09 m ²
TOP 5	2,80 m ²
TOP 6	2,86 m ²
TOP 7	3,94 m ²
GETR. K.	19,43 m ²
VORRATSK.	26,75 m ²
LIFT M.R.	4,25 m ²
KÜHLR.	2,16 m ²
VORR.	5,66 m ²
Total	71,94 m²

3. OBERGESCHOSS

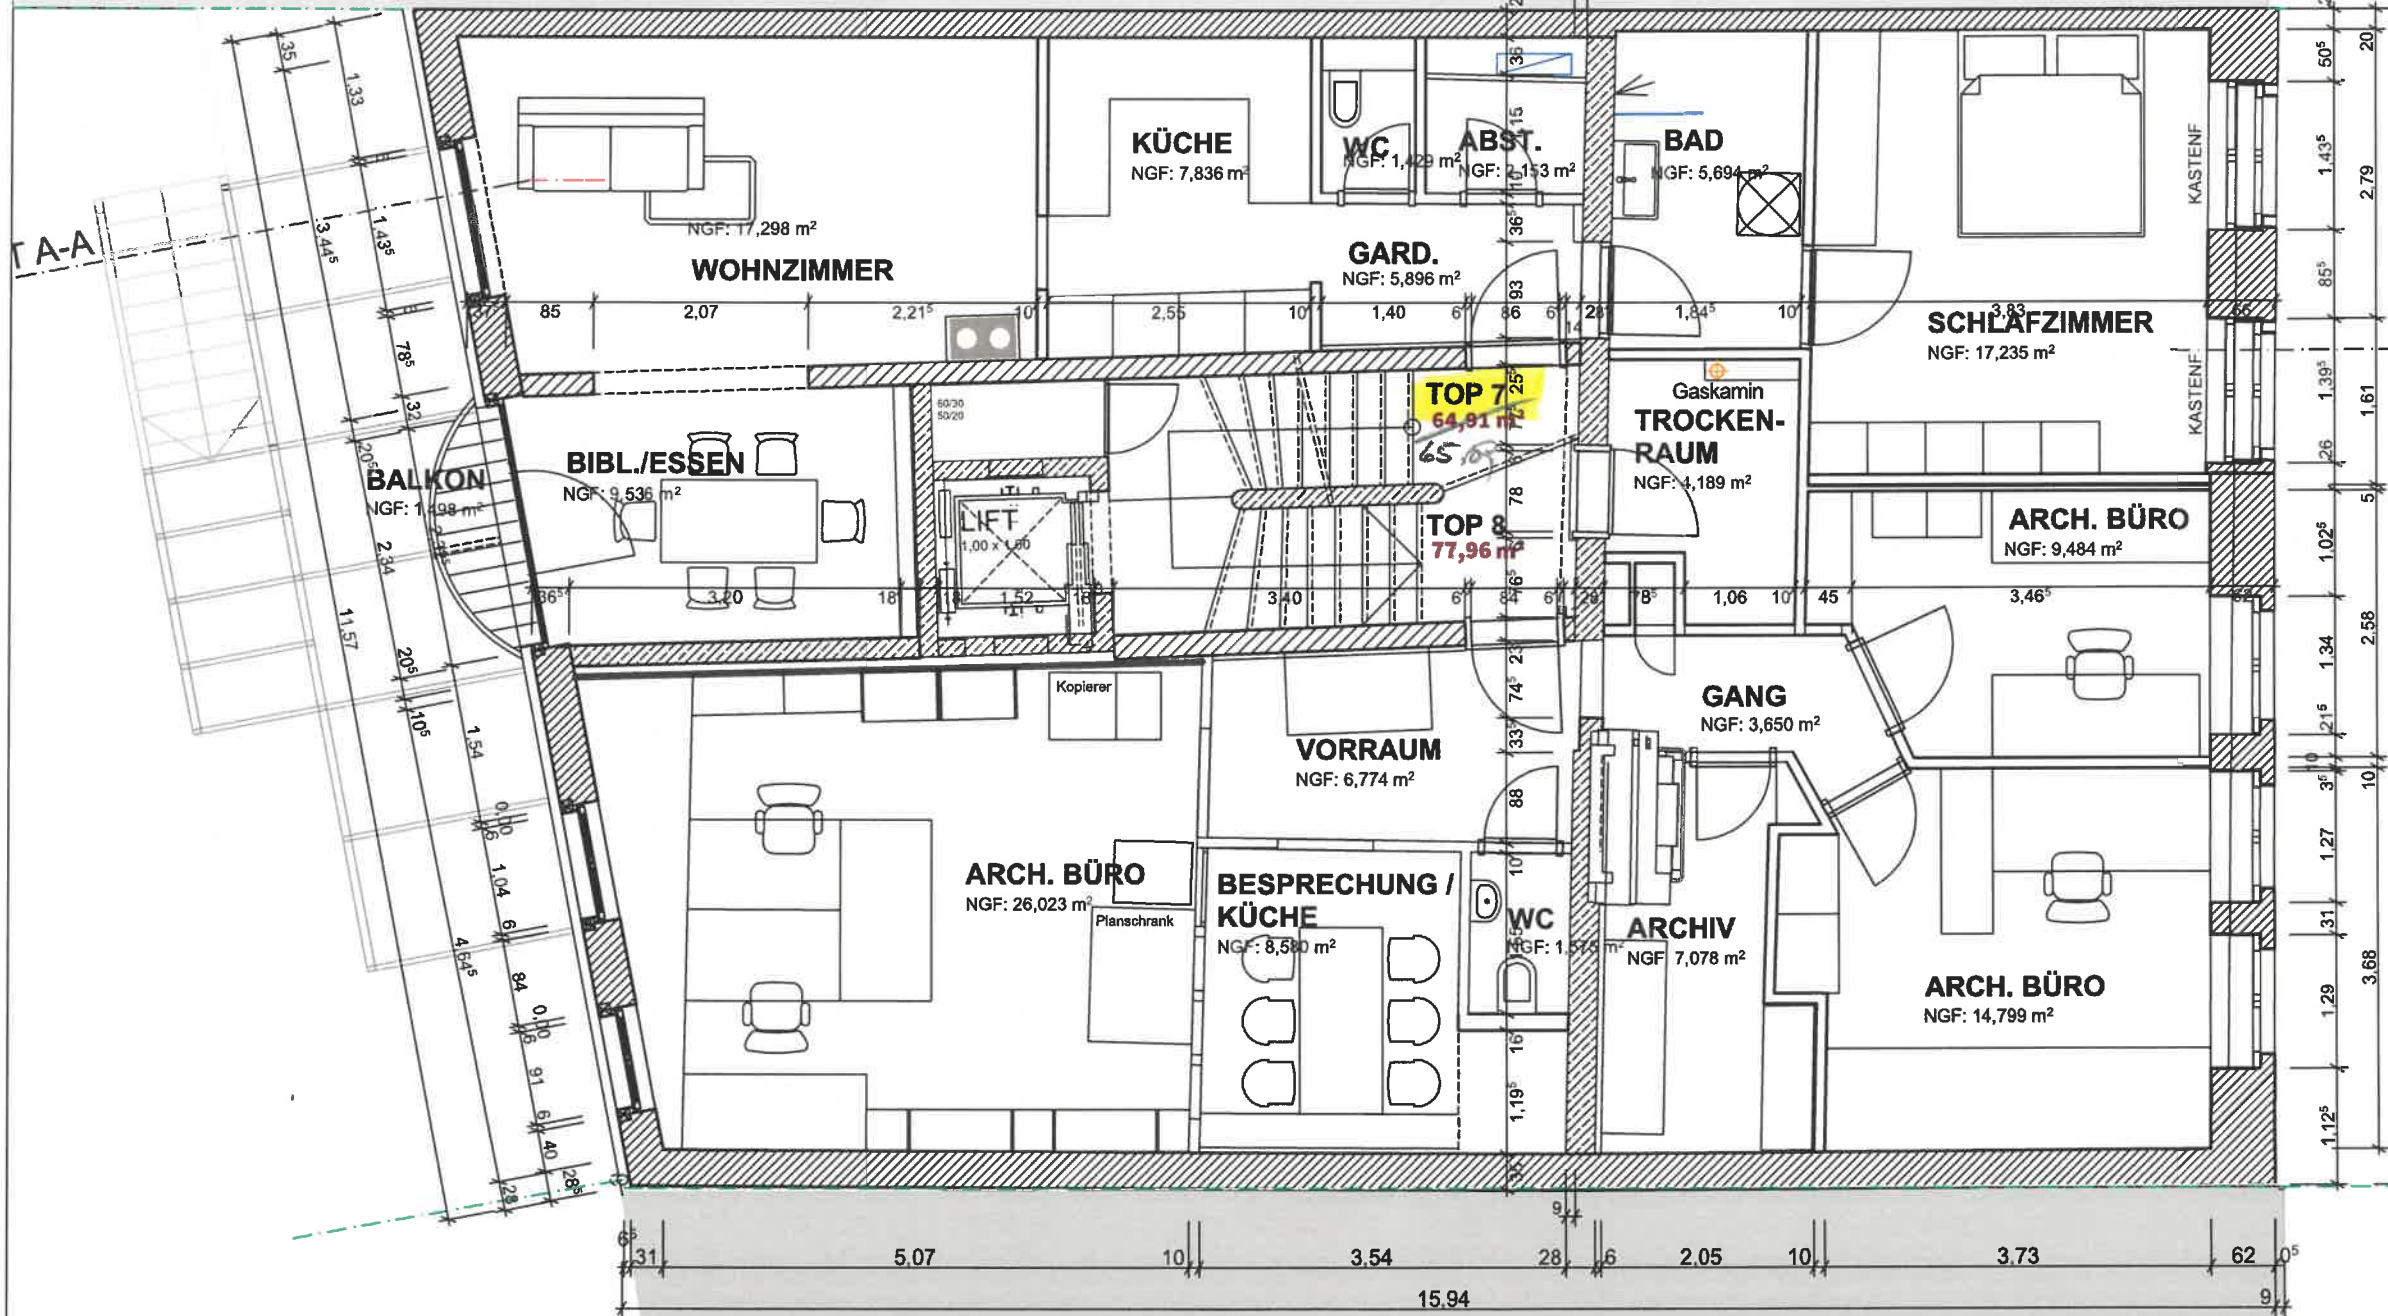



TOP 7 Wohnung	
SCHLAFZ.	17,24 m ²
BAD	3,70 m ²
GARD.	5,90 m ²
ABST.	2,15 m ²
WC	1,43 m ²
KÜCHE	7,84 m ²
WOHNZ.	17,30 m ²
BIBL./ESSEN	9,54 m ²
Total	65,09 m²

BALKON 1,50 m²

SCHNITT A-A

TOP 8 Arch. Büro	
ARCH.BÜRO	9,48 m ²
ARCH.BÜRO	26,02 m ²
ARCH.BÜRO	14,80 m ²
VORRAUM	6,77 m ²
ARCHIV	7,08 m ²
GANG	3,65 m ²
WC	1,58 m ²
BESPR./K.	8,58 m ²
Total	77,96 m²

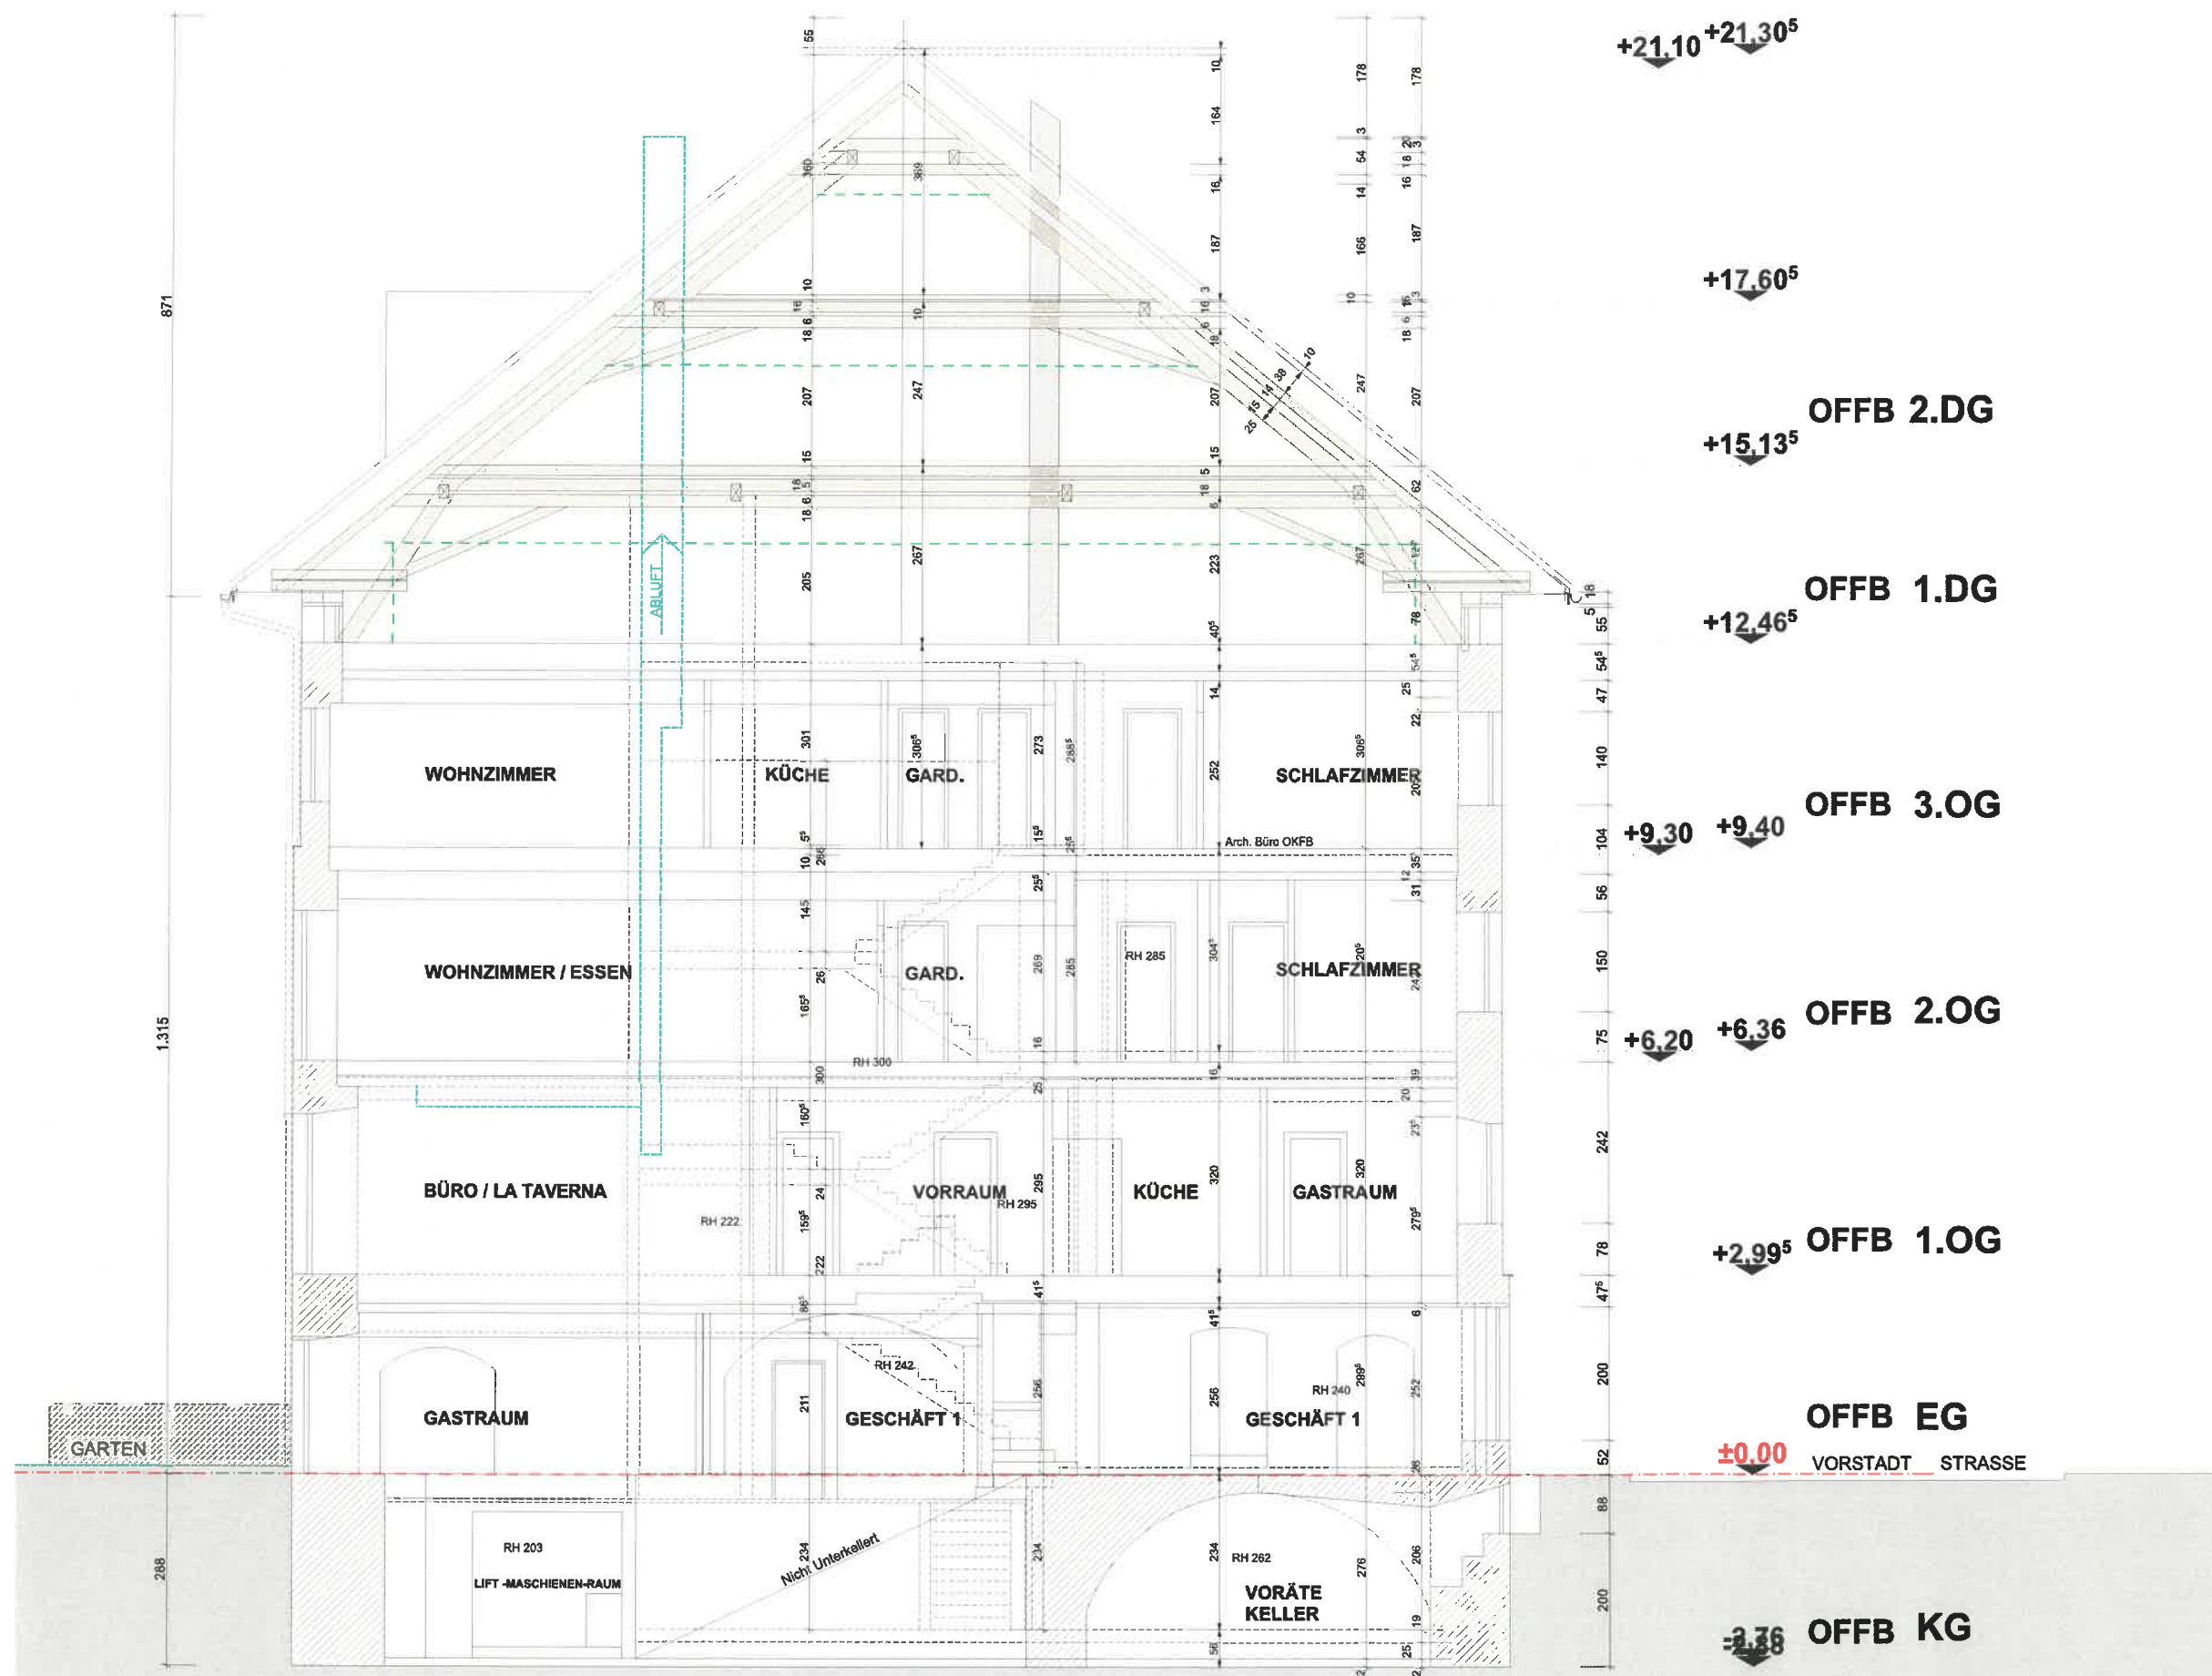

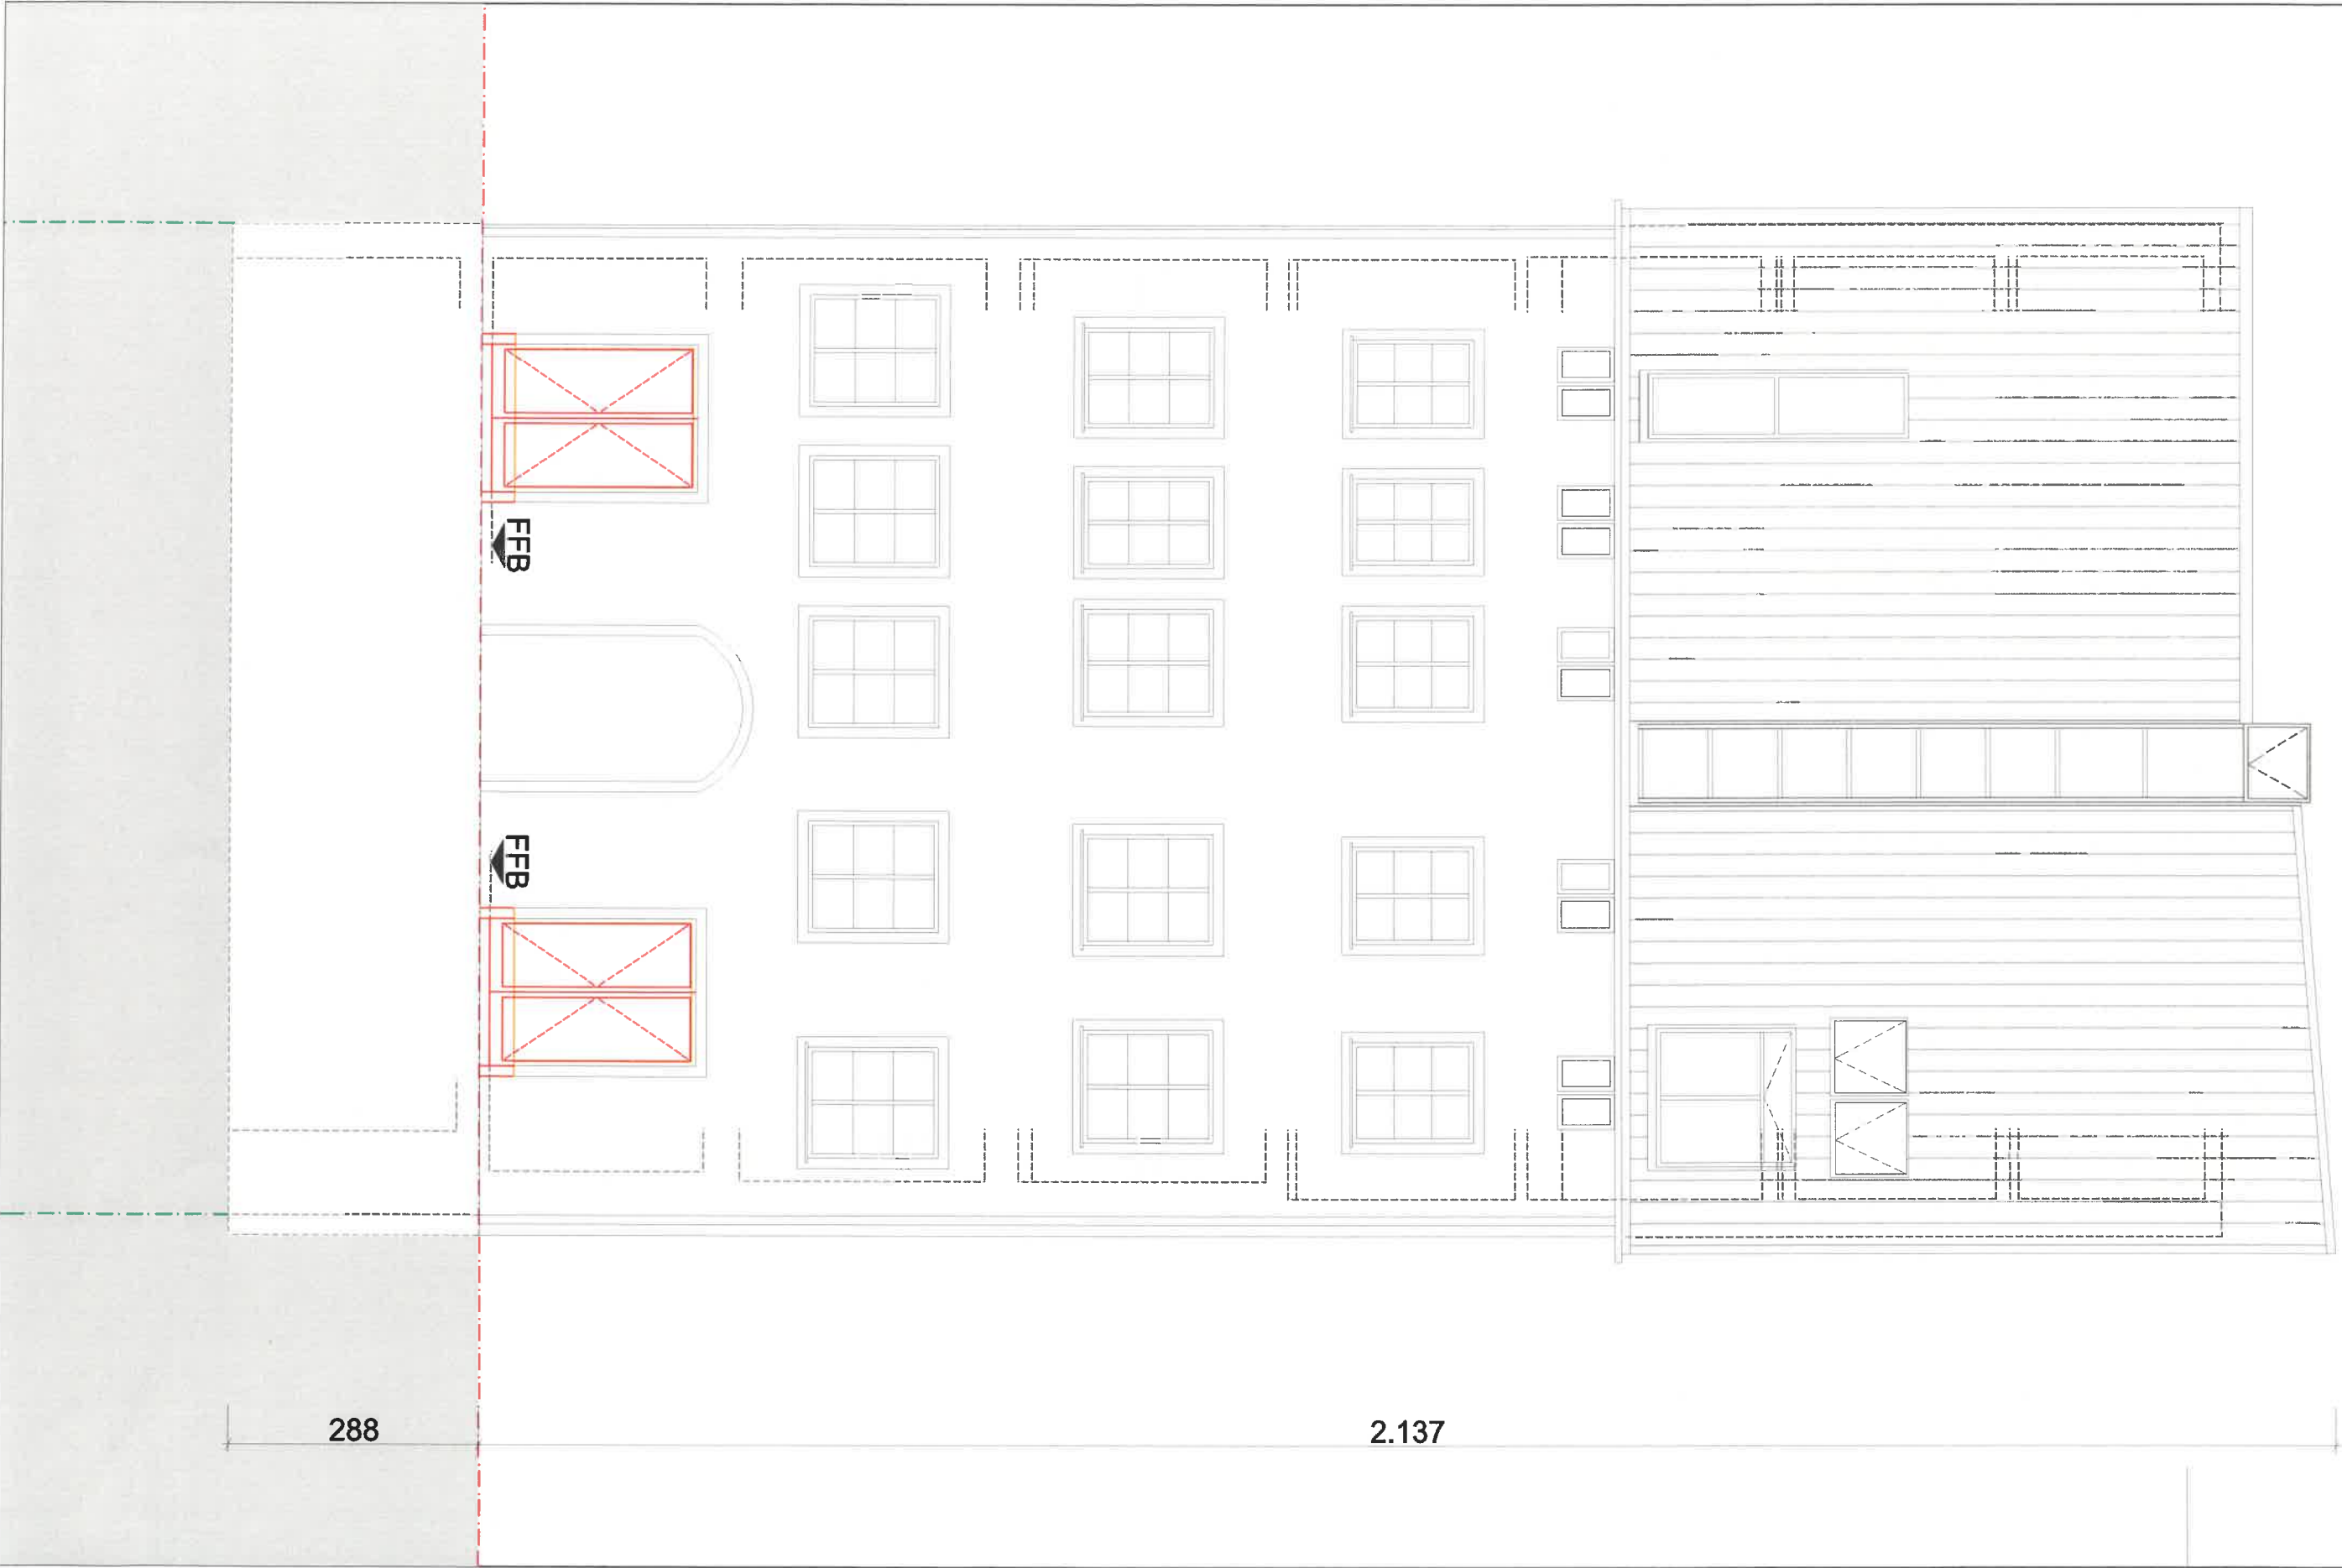

FFB

FFB

288

2.137

