



NEUSTADT

TOP 4

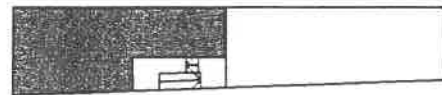



2.OG

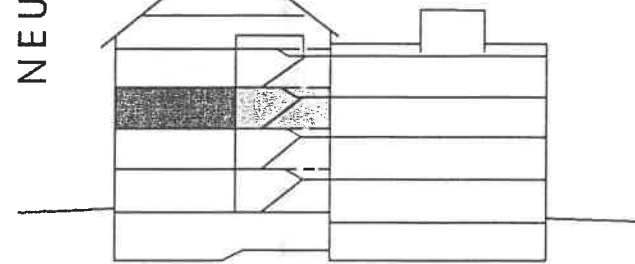

NEUSTADT 22

2.OG M1:50

TOP 4 52,33M2

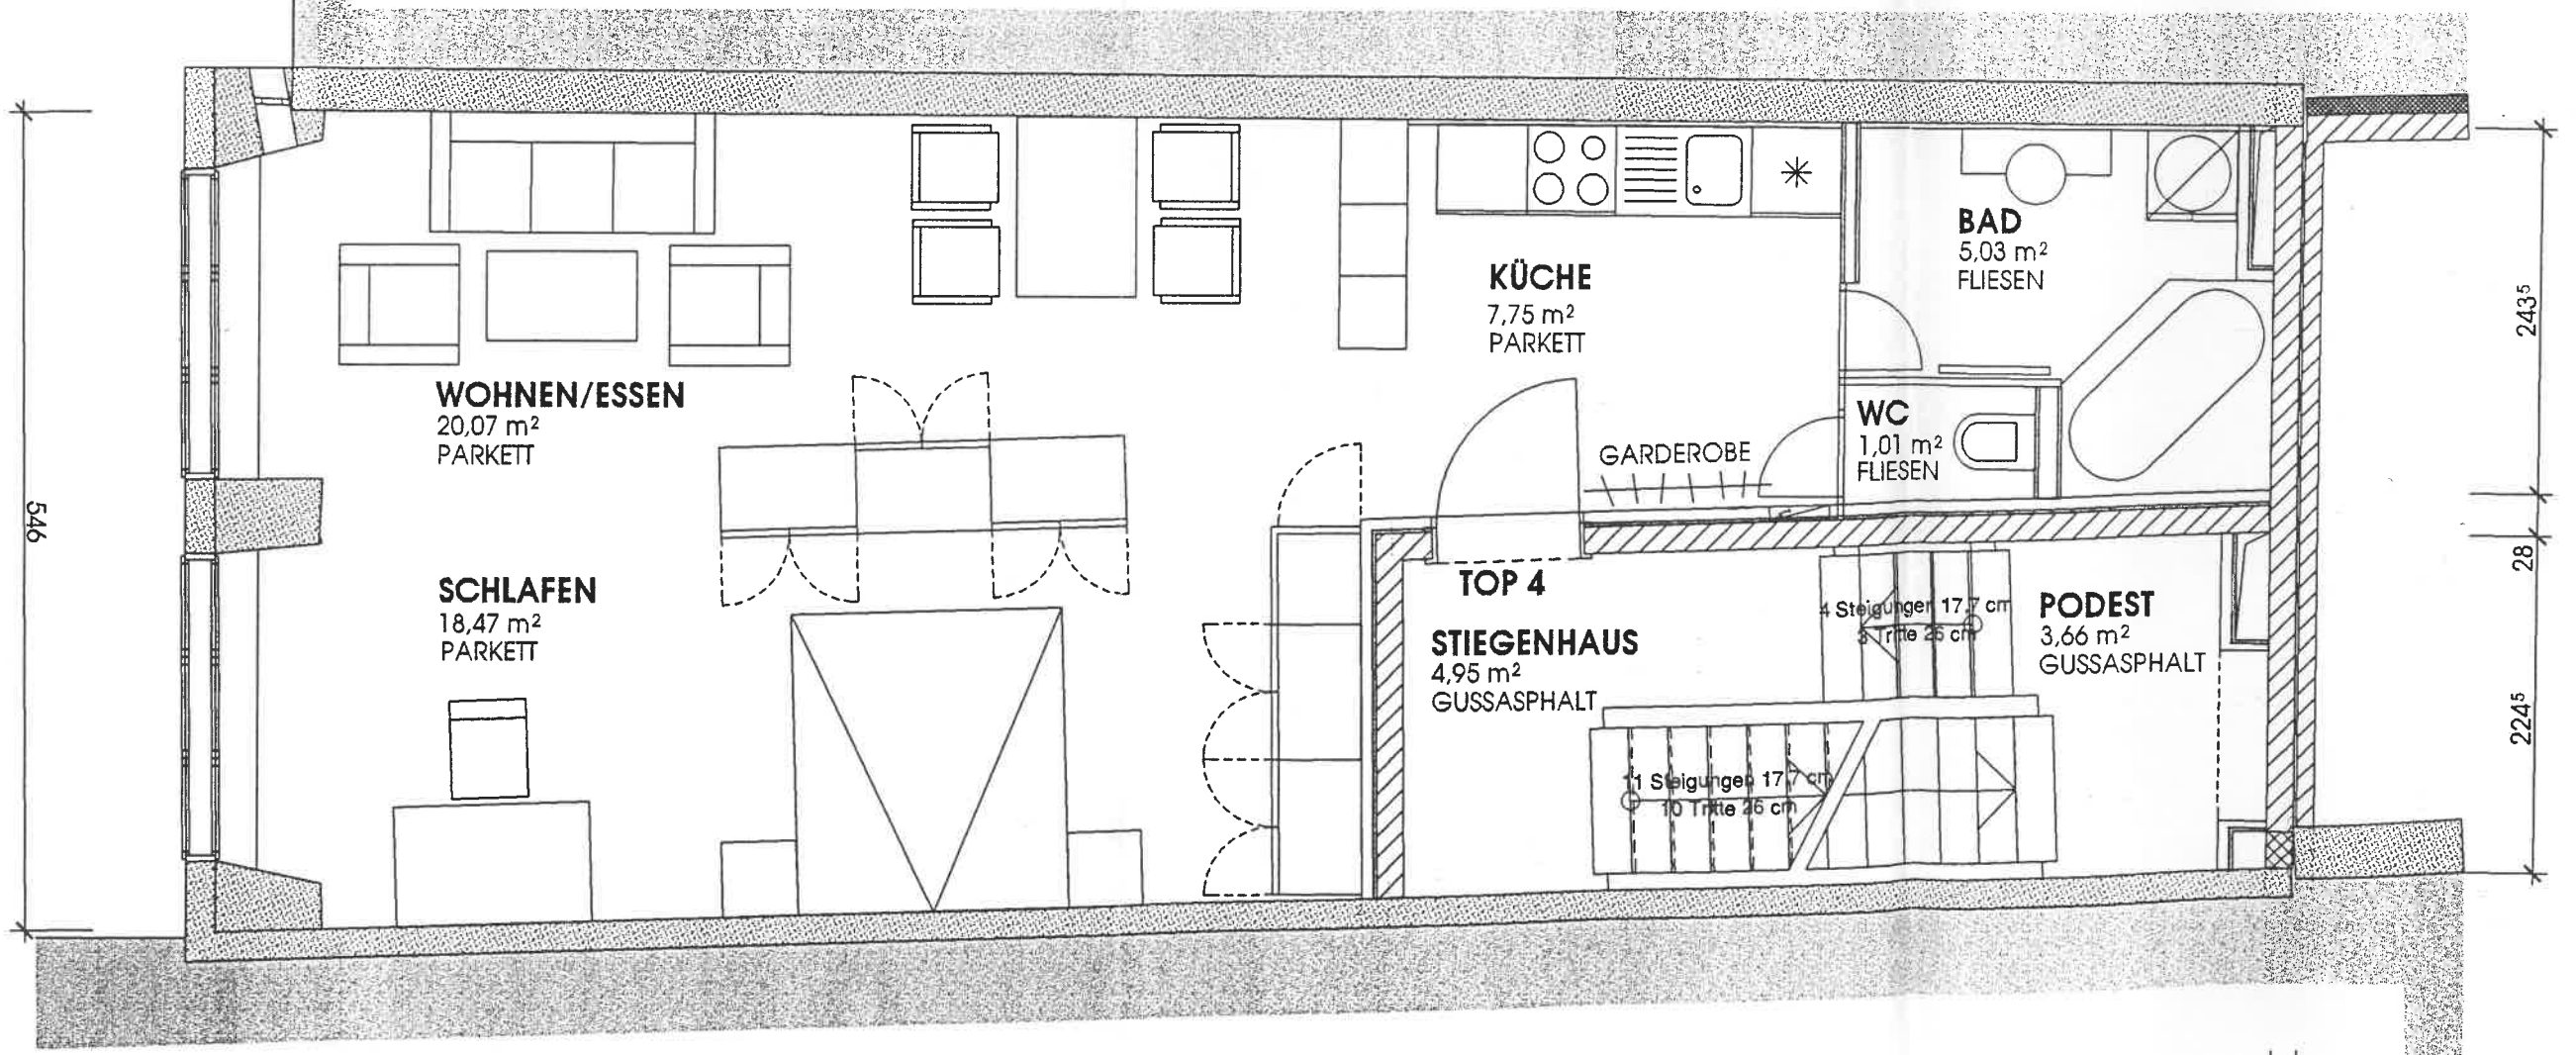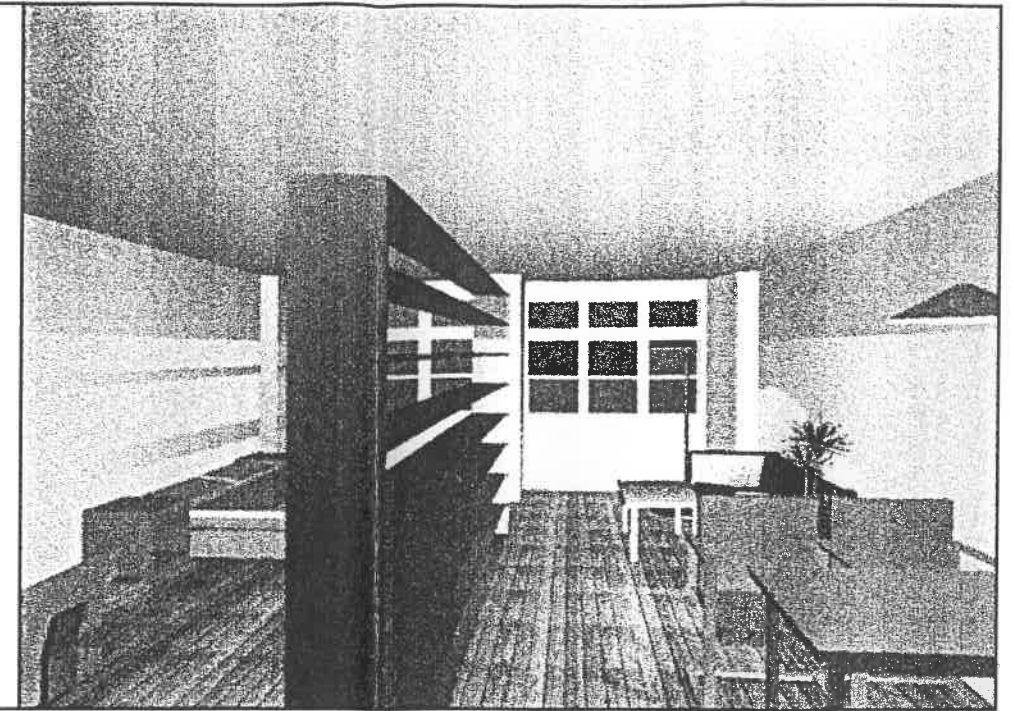

546

243.5

28

224.5

