


pl. nr. 2

OBERGESCHOSS M. 1:100

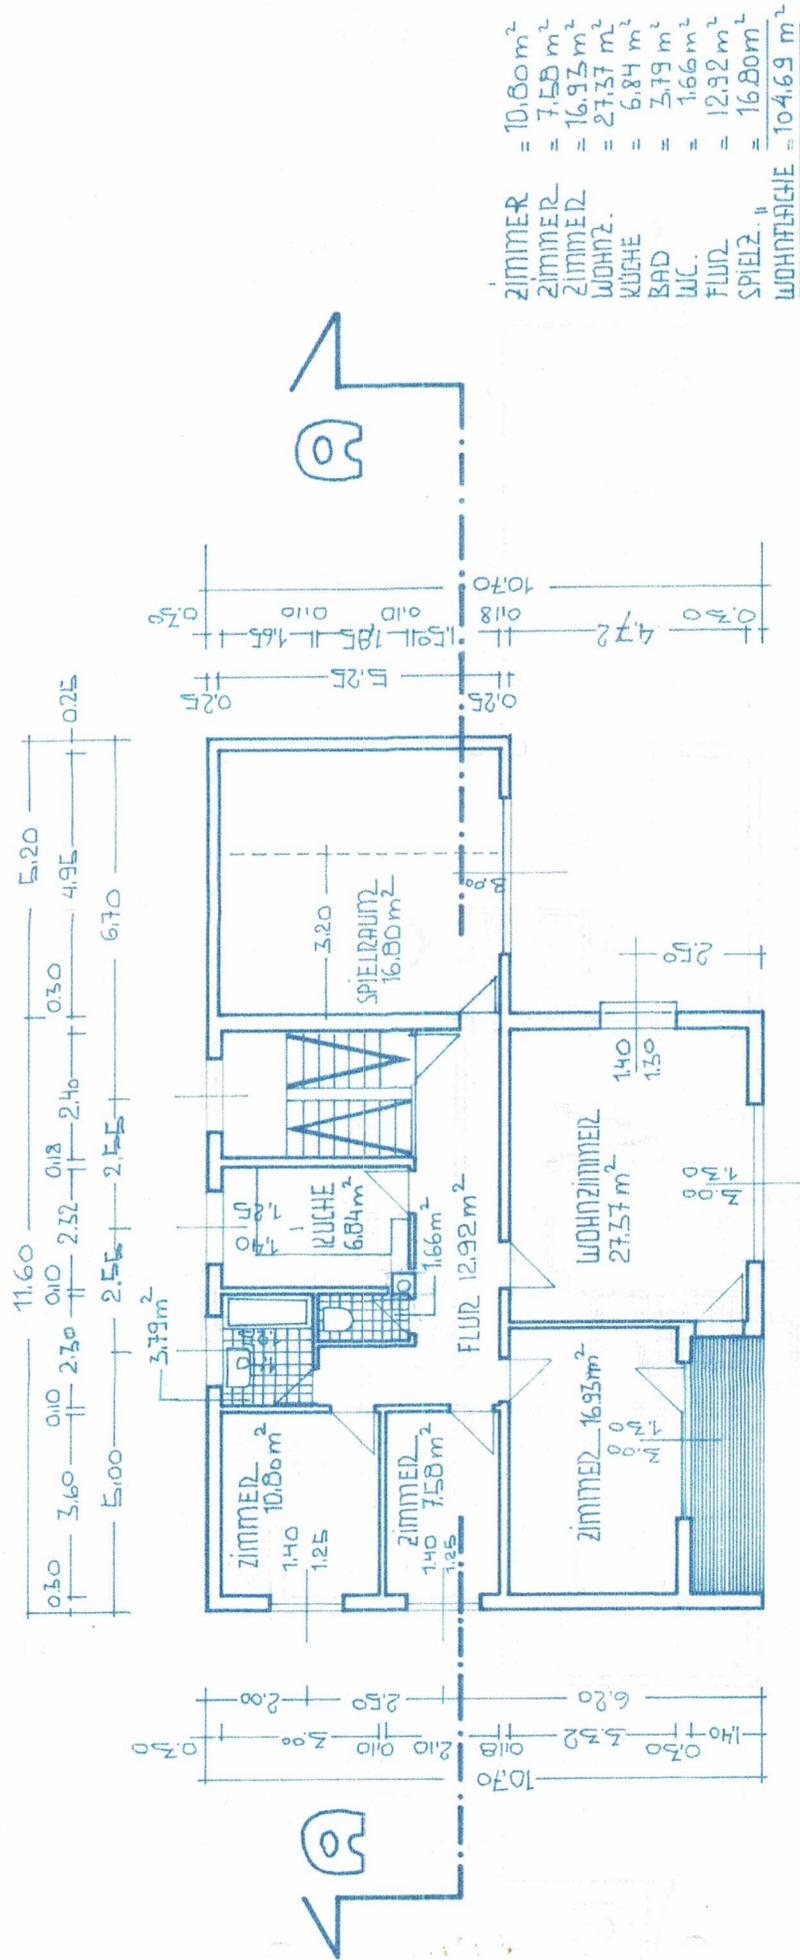

OBERGESCHOSS M. 1:100

PLANNED
 VOLTER SOTOMON
 BAUMEISTER
 Büros - Bludenz