







EG. GRUNDRISS

M. = 1:100

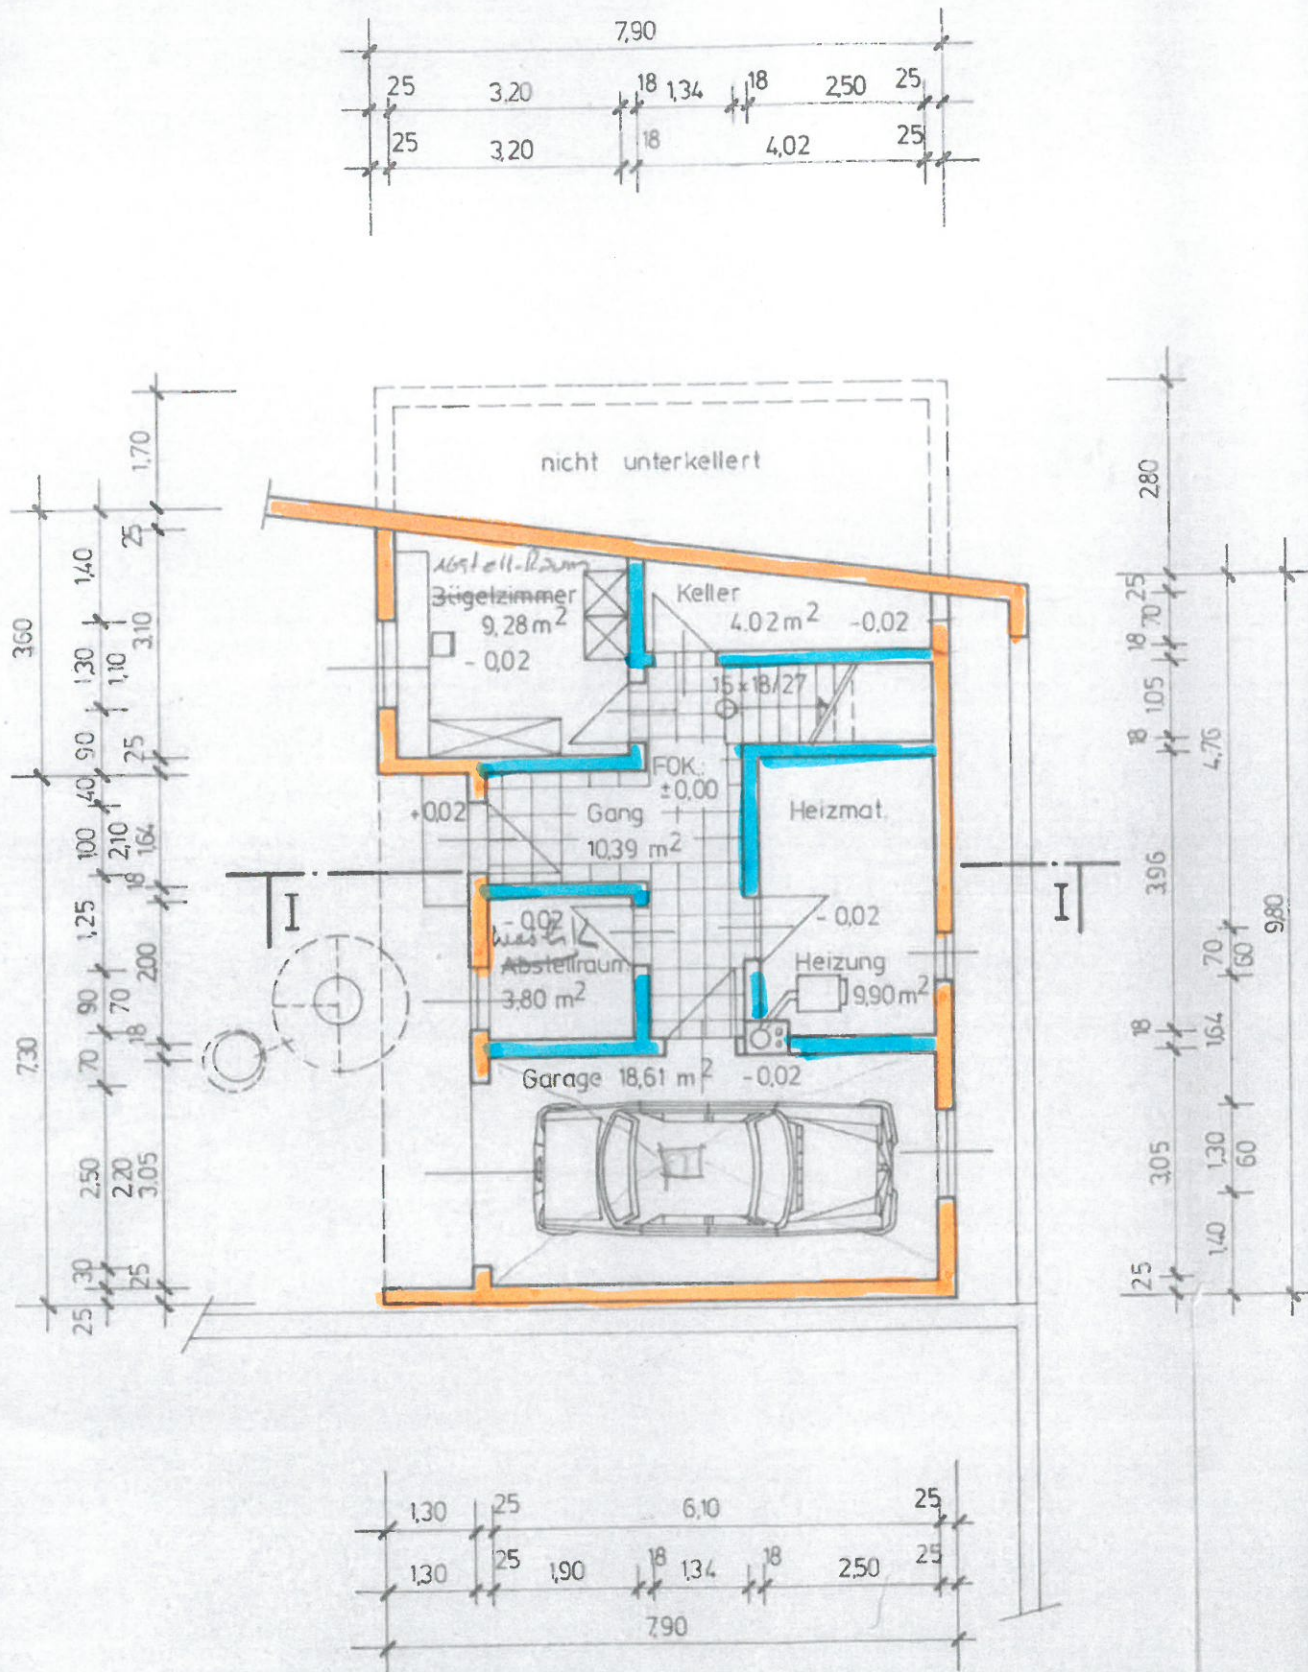

OG. GRUNDRISS

M. = 1:100

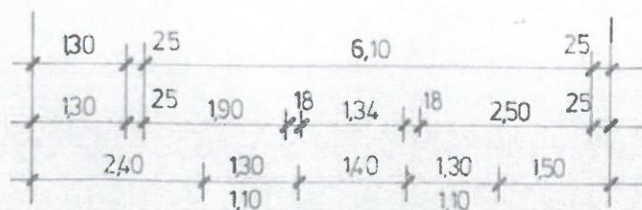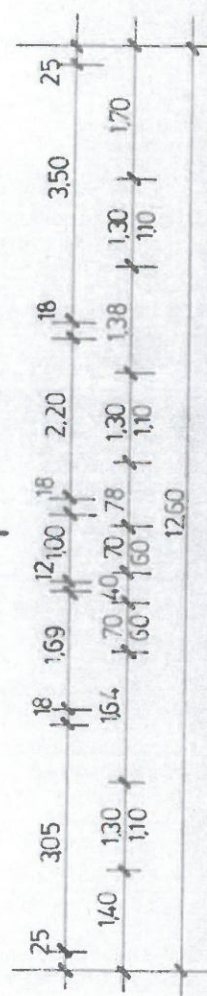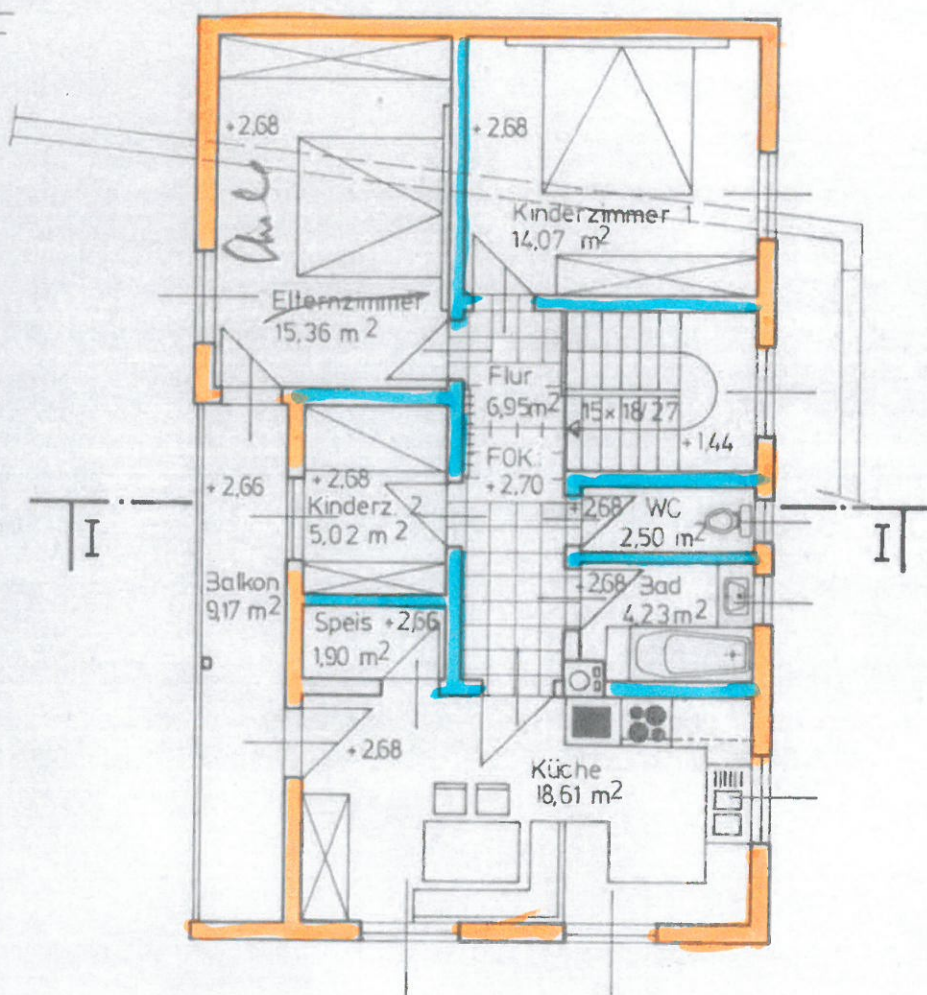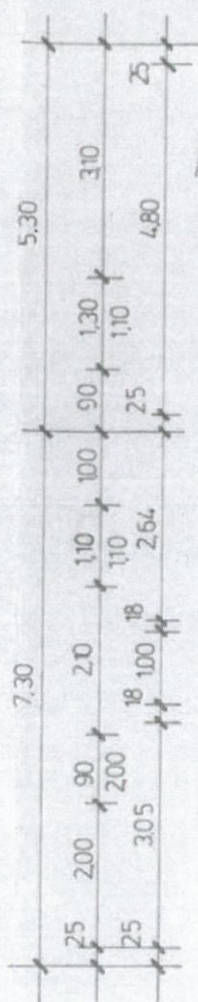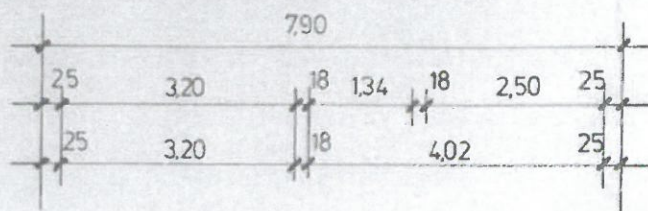

IOG - GRUNDRISS

M. = 1:100

