

C&C IMMOBILIEN OG

Anton-Schneider-Straße 17

6900 Bregenz

Tel.: +43(0)664 64 99 777

+43(0)664 50 70 900

office@cc-immo.at · www.cc-immo.at


Fenster Gäste
 6,29 x 0,90 = 5,66
 7,13 x 0,90 = 6,42

Fenster Arbeit
 7,54 x 0,60 = 6,79
 5,88 x 0,60 = 5,29

6,20 x 0,60 = 3,72
 8,21 x 0,60 = 4,93
 Quergiebel

8,90 x 0,60 = 5,34

4,05 x 0,60 = 2,43

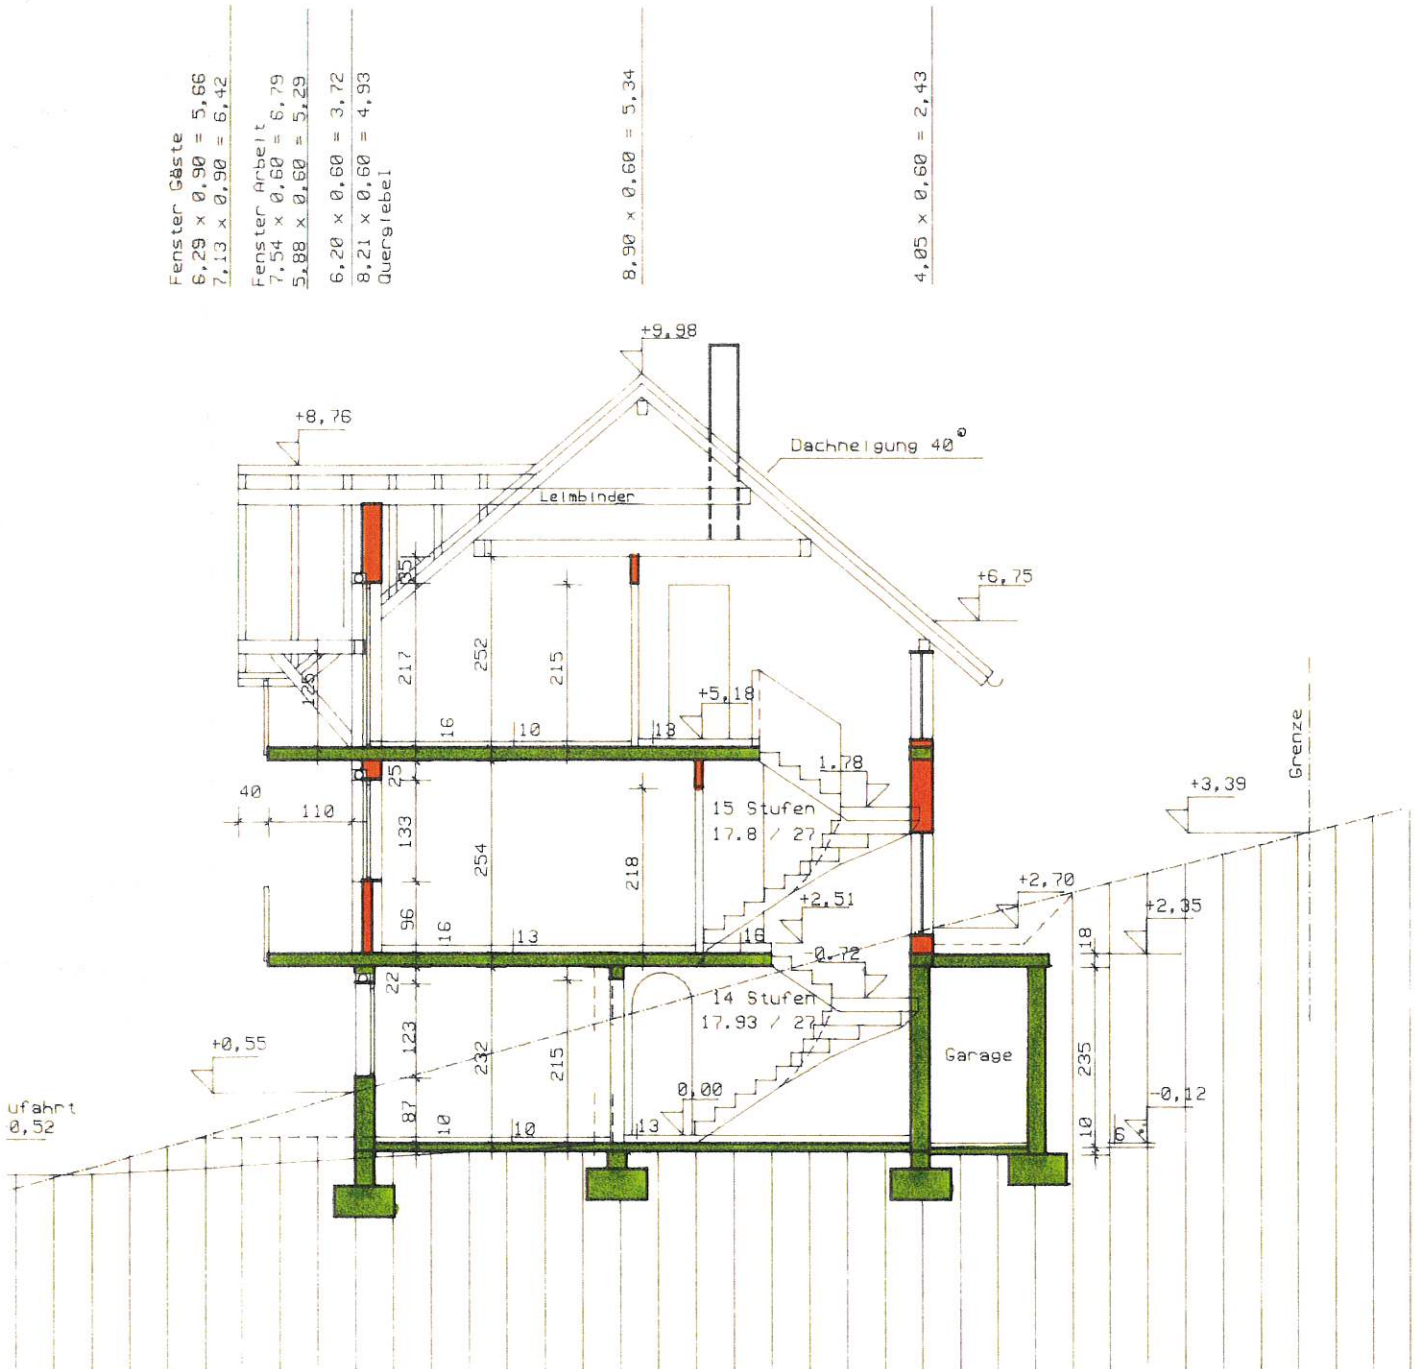

Höhenschnitt M 1:100

C&C IMMOBILIEN OG


Anton-Schneider-Straße 17

6900 Bregenz

Tel.: +43(0)664 61 99 777

+43(0)664 50 70 900

office@cc-immoo.at · www.cc-immoo.at

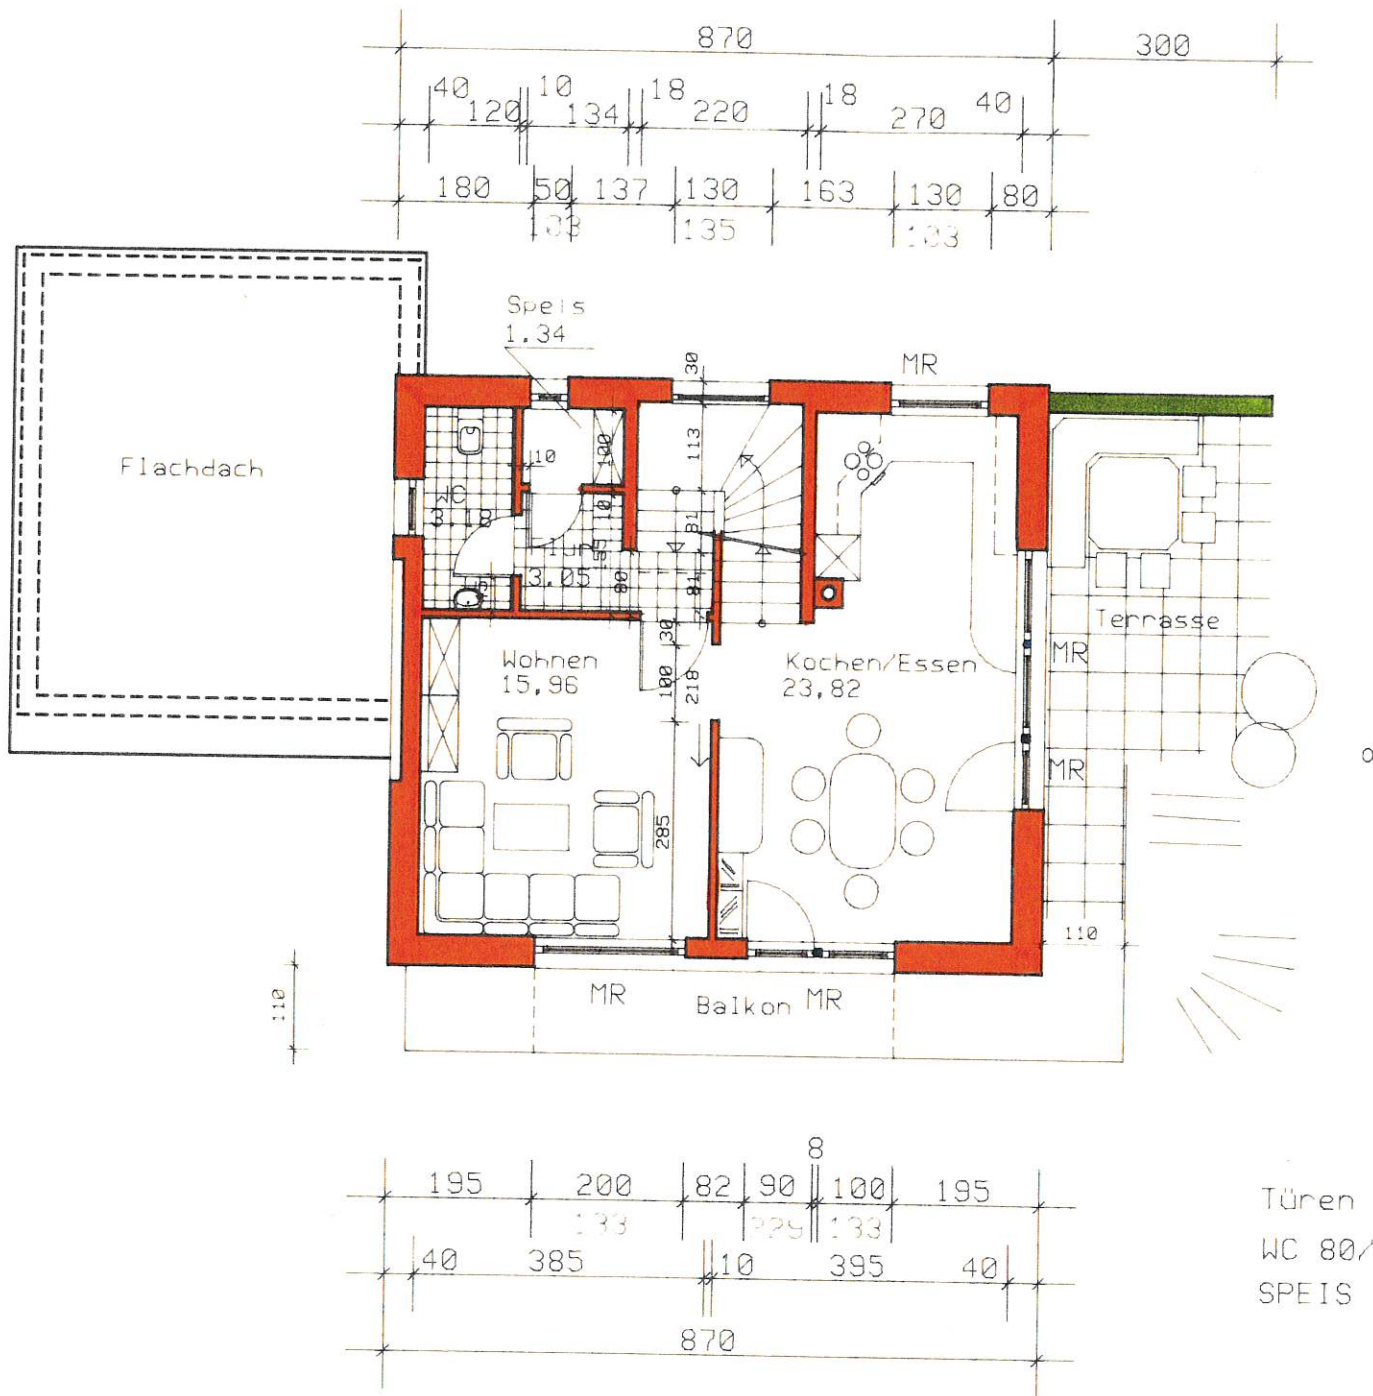

WNFL : 47.35 m²

Wohngeschoss

Türen
WC 80/
SPEIS

C&C IMMOBILIEN OG


Anton-Schneider-Straße 17

6900 Bregenz

Tel.: +43(0)664 61 99 777

+43(0)664 50 70 900

office@cc-immo.at · www.cc-immo.at

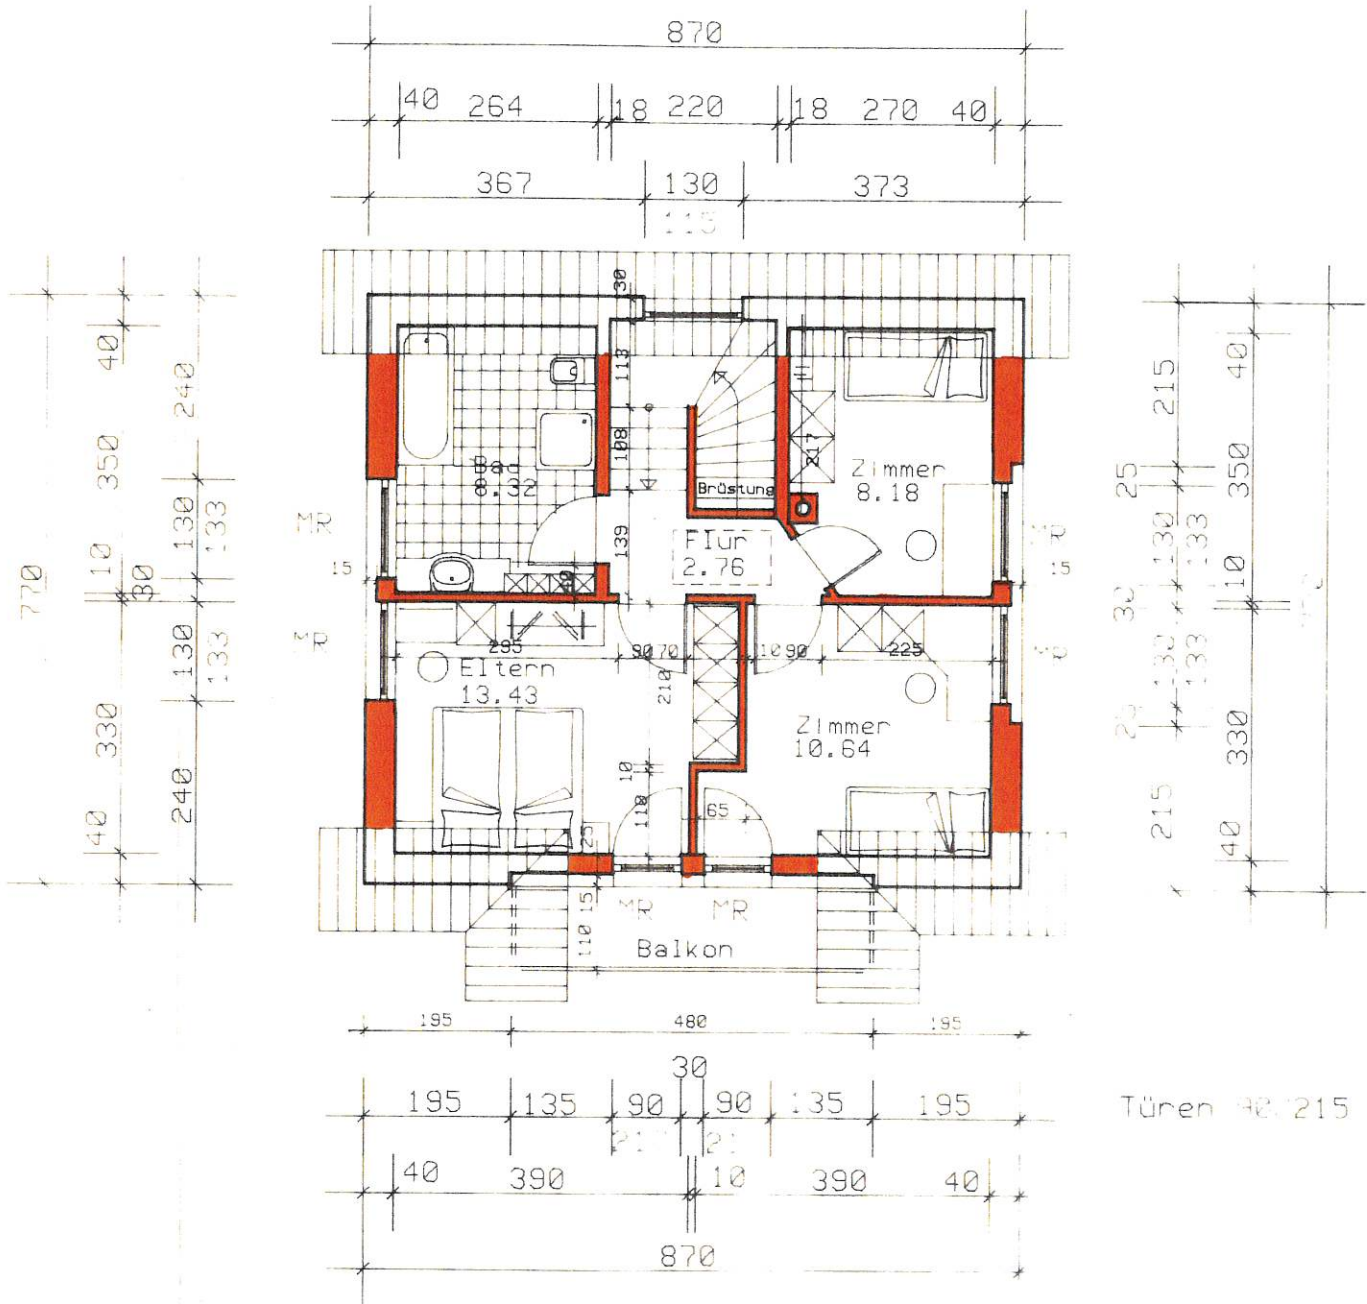

WNFL : 43.33 m²

Dachgeschoss

C&C IMMOBILIEN OG


Anton-Schneider-Straße 17

6900 Bregenz

Tel.: +43(0)664 61 99 777

+43(0)664 50 70 900

office@cc-immoo.at · www.cc-immoo.at

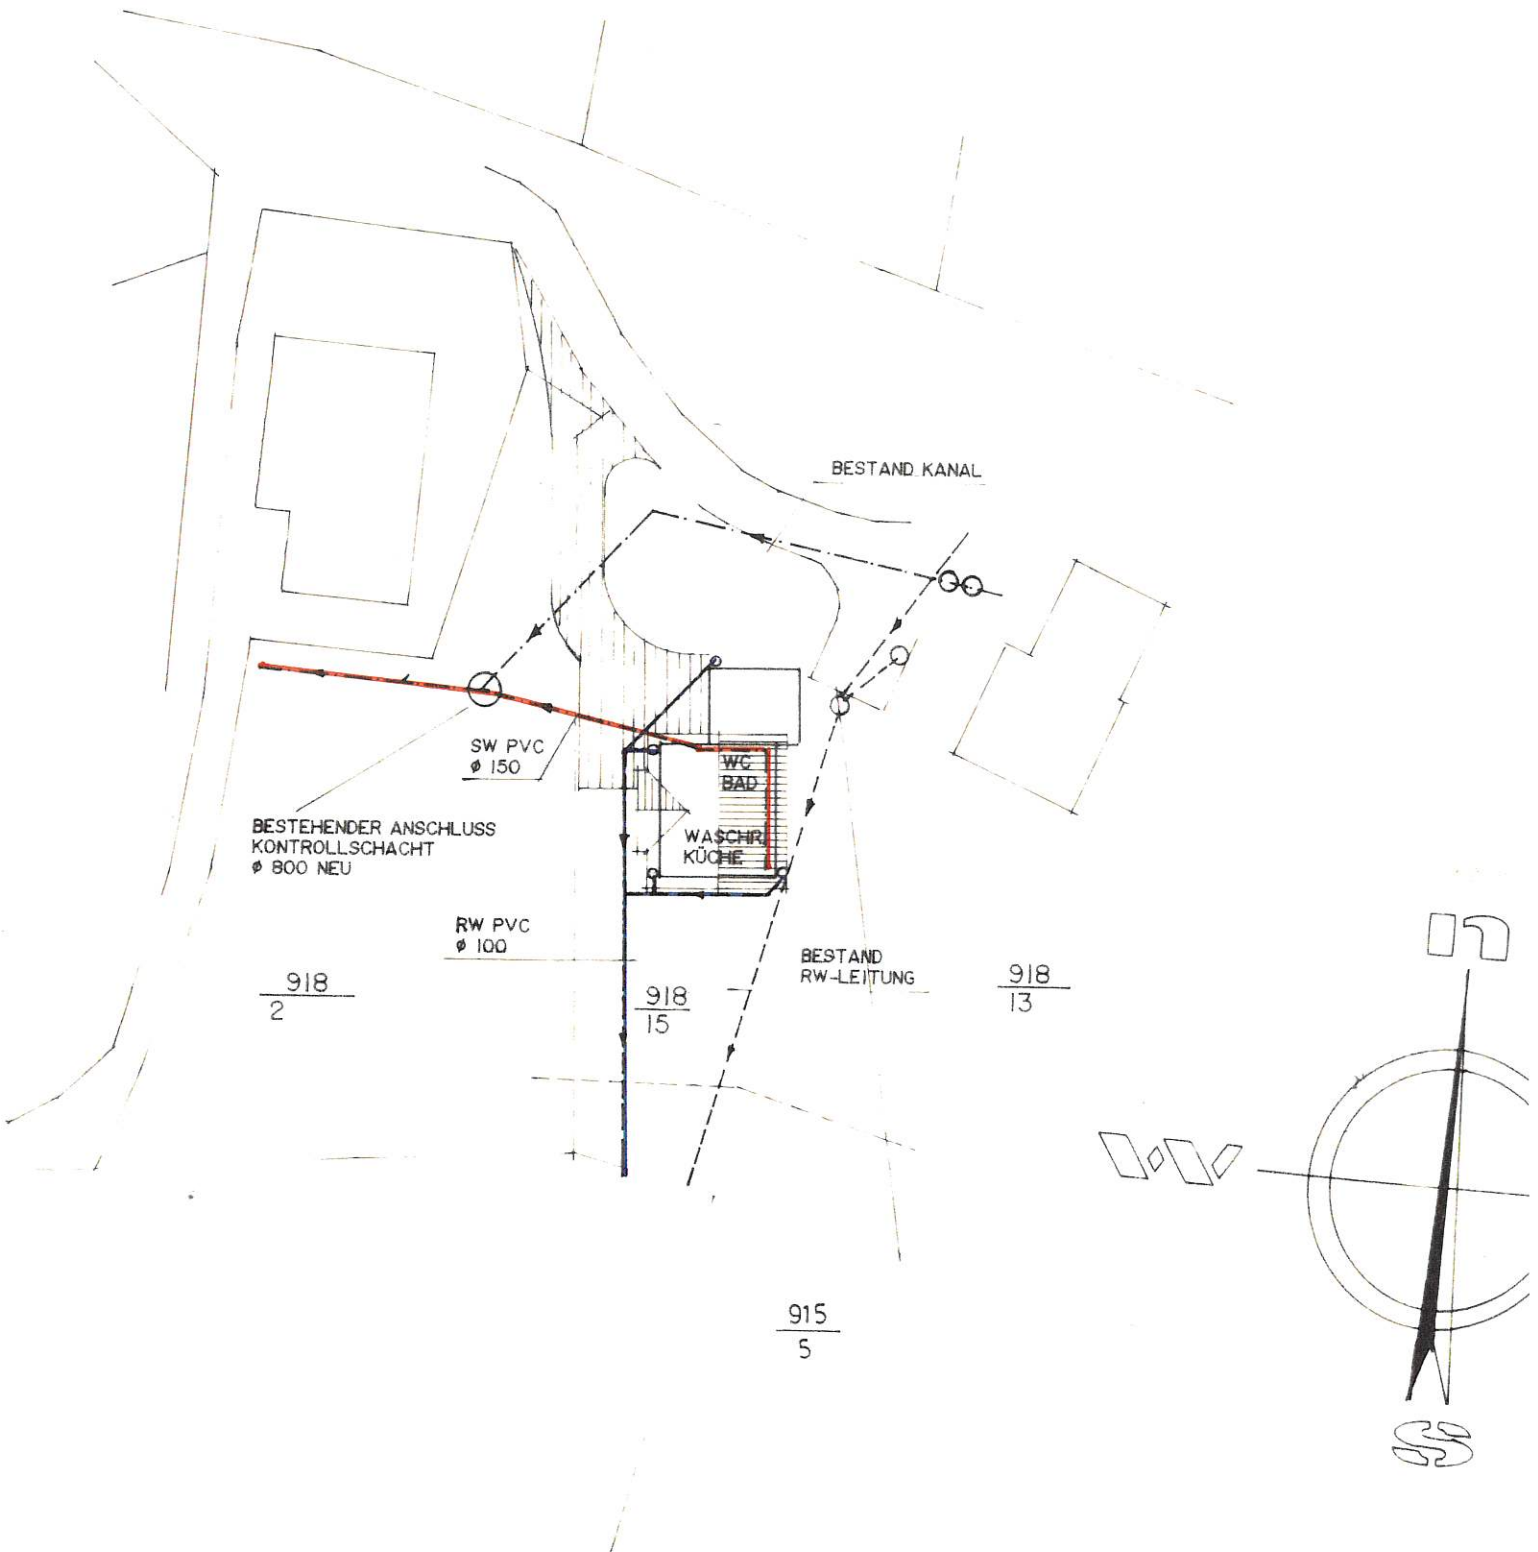

Kanalplan 1:5000