


423,47 N
 423,47 N
 URG: 423
 OK: 432
 D = 9,33

8,76x0,6=
 423,78-G
 423,50 N
 URG: 423
 OK: 432
 D = 8,76

6,49x0,6=
 URG: 423
 OK: 430
 D = 6,49

6,47x0,6=
 423,80
 423,80
 URG: 423
 OK: 430
 D = 6,47

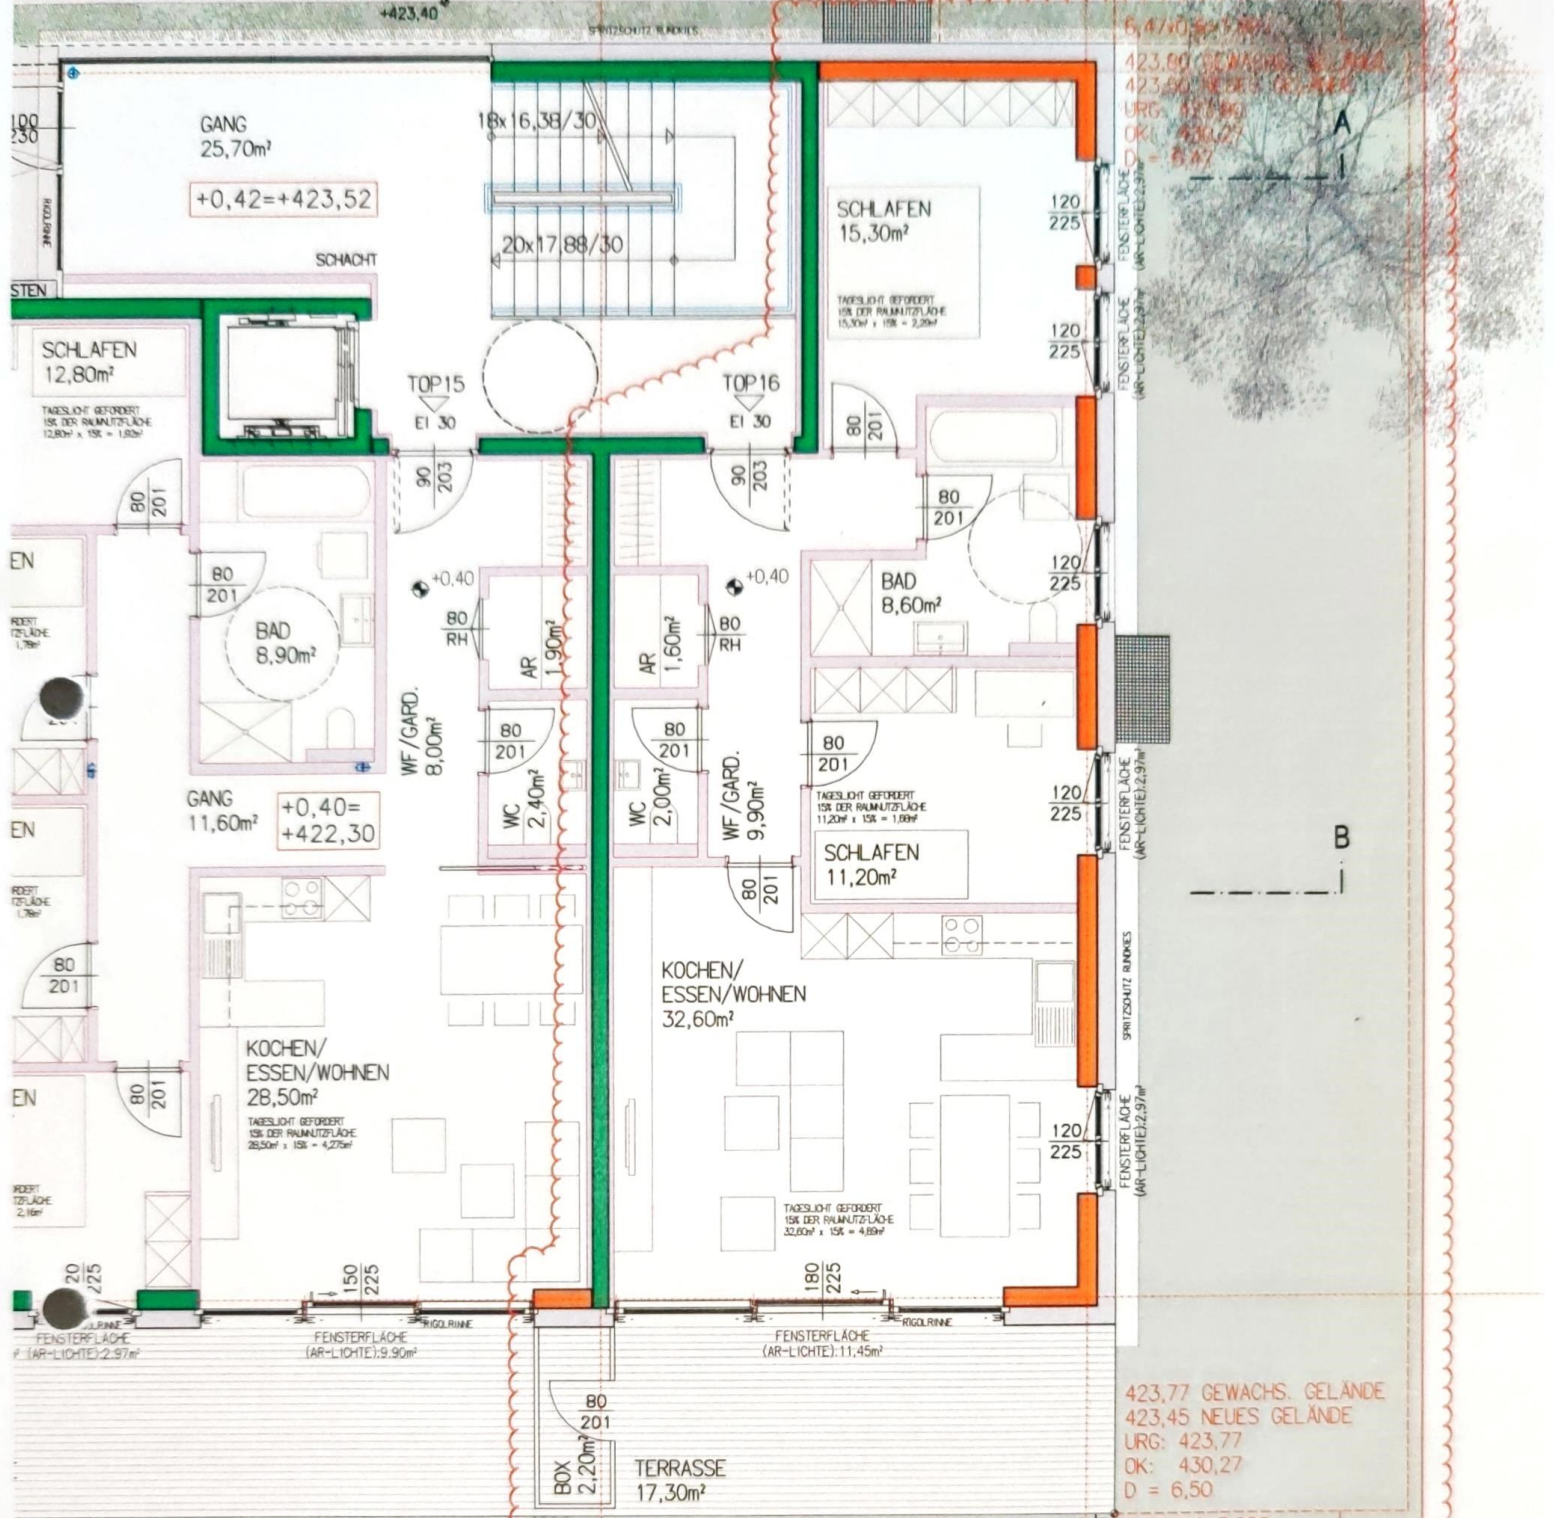


423,77 GEWACHS. GELÄNDE
 423,45 NEUES GELÄNDE
 URG: 423,77
 OK: 430,27
 D = 6,50

6,50x0,6=3,900

HAUS C

C_1
 3 ZI
 81,20m²
 PRIVATGARTEN
 142,00m²

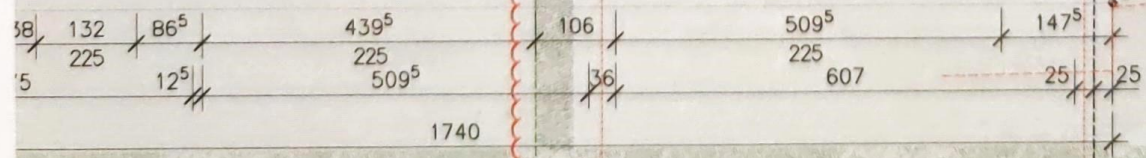

LPLATZ

