


BV KERZ/ 6774 TSCHAGGUNS, GST. 1985/2

ERDGESCHOSS M=1:100

NUTZFLÄCHE EG: 73,30 m²

BRUTTOFLÄCHE EG: 93,18 m²

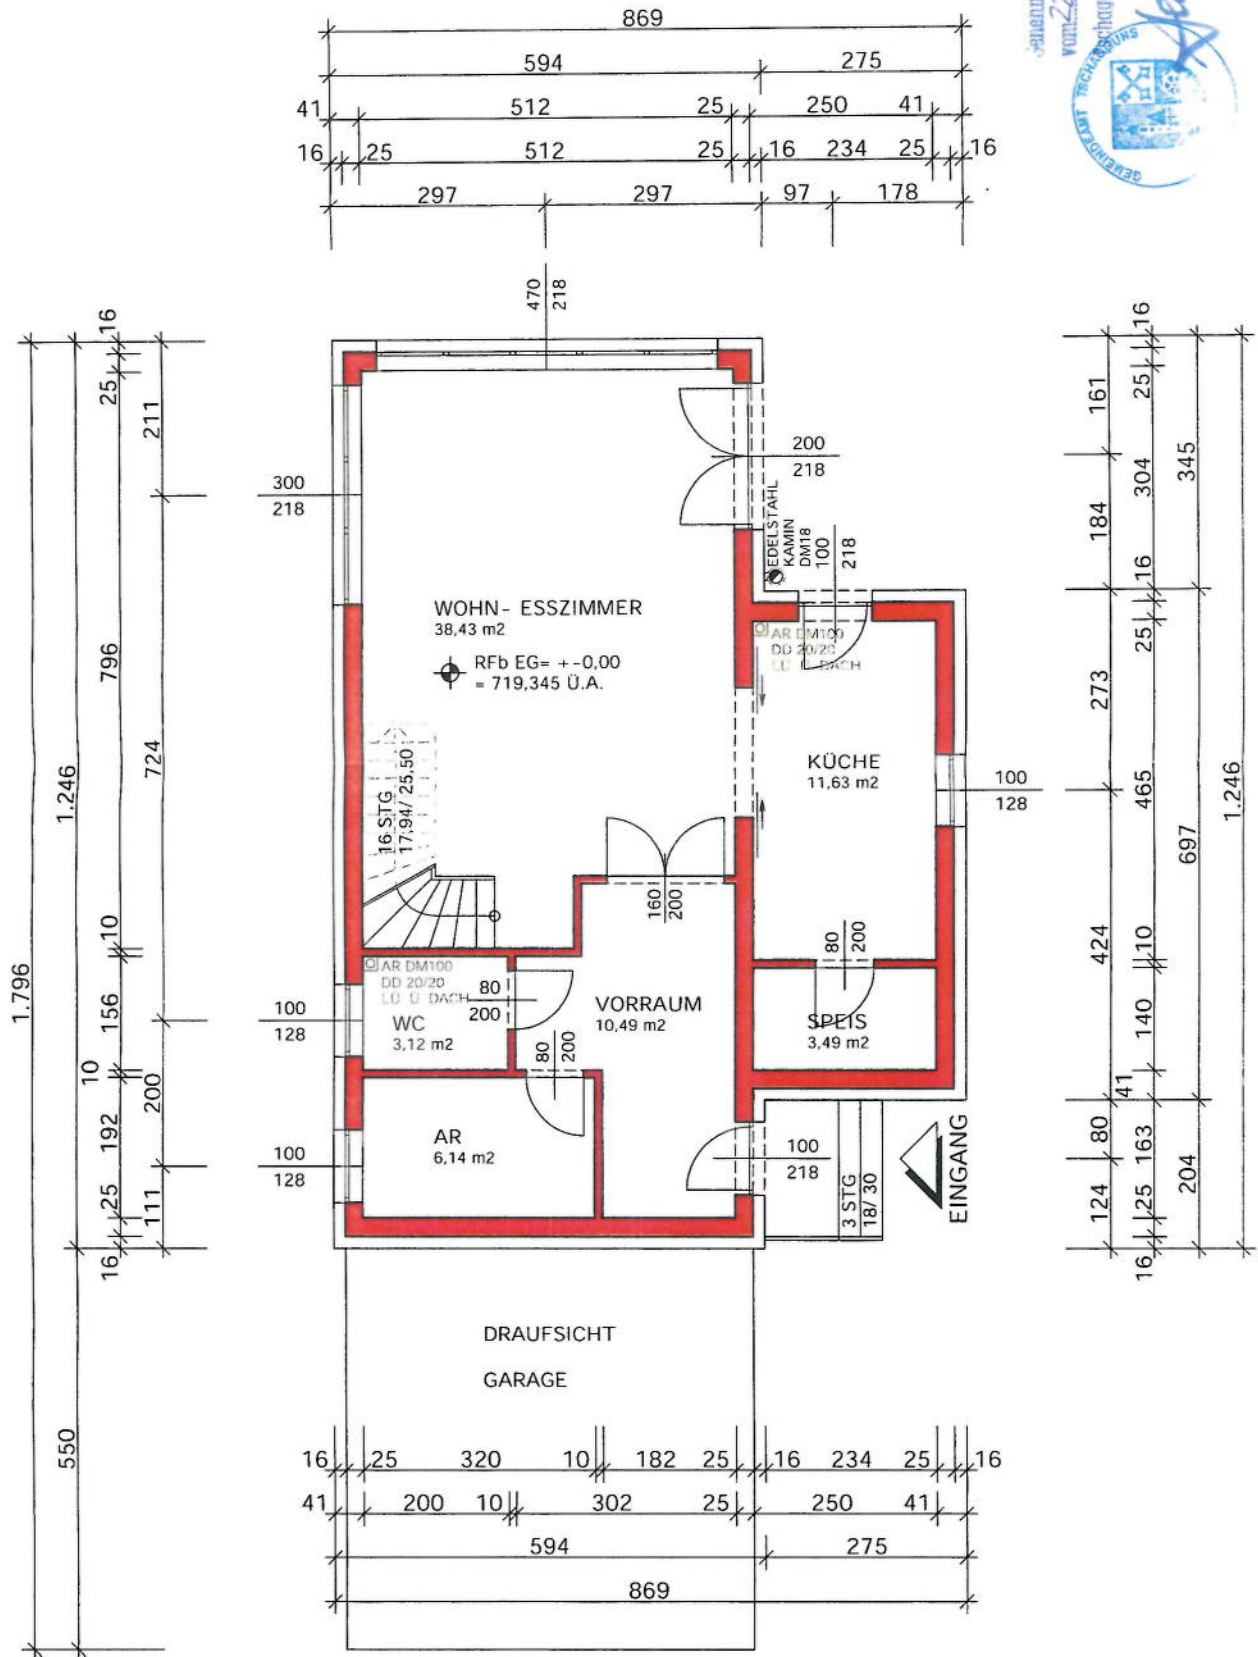



BV KERZ/ 6774 TSCHAGGUNS, GST. 1985/2

OBERGESCHOSS M=1:100

NUTZFLÄCHE OG: 53,37 m²

BRUTTOFLÄCHE OG: 74,01 m²

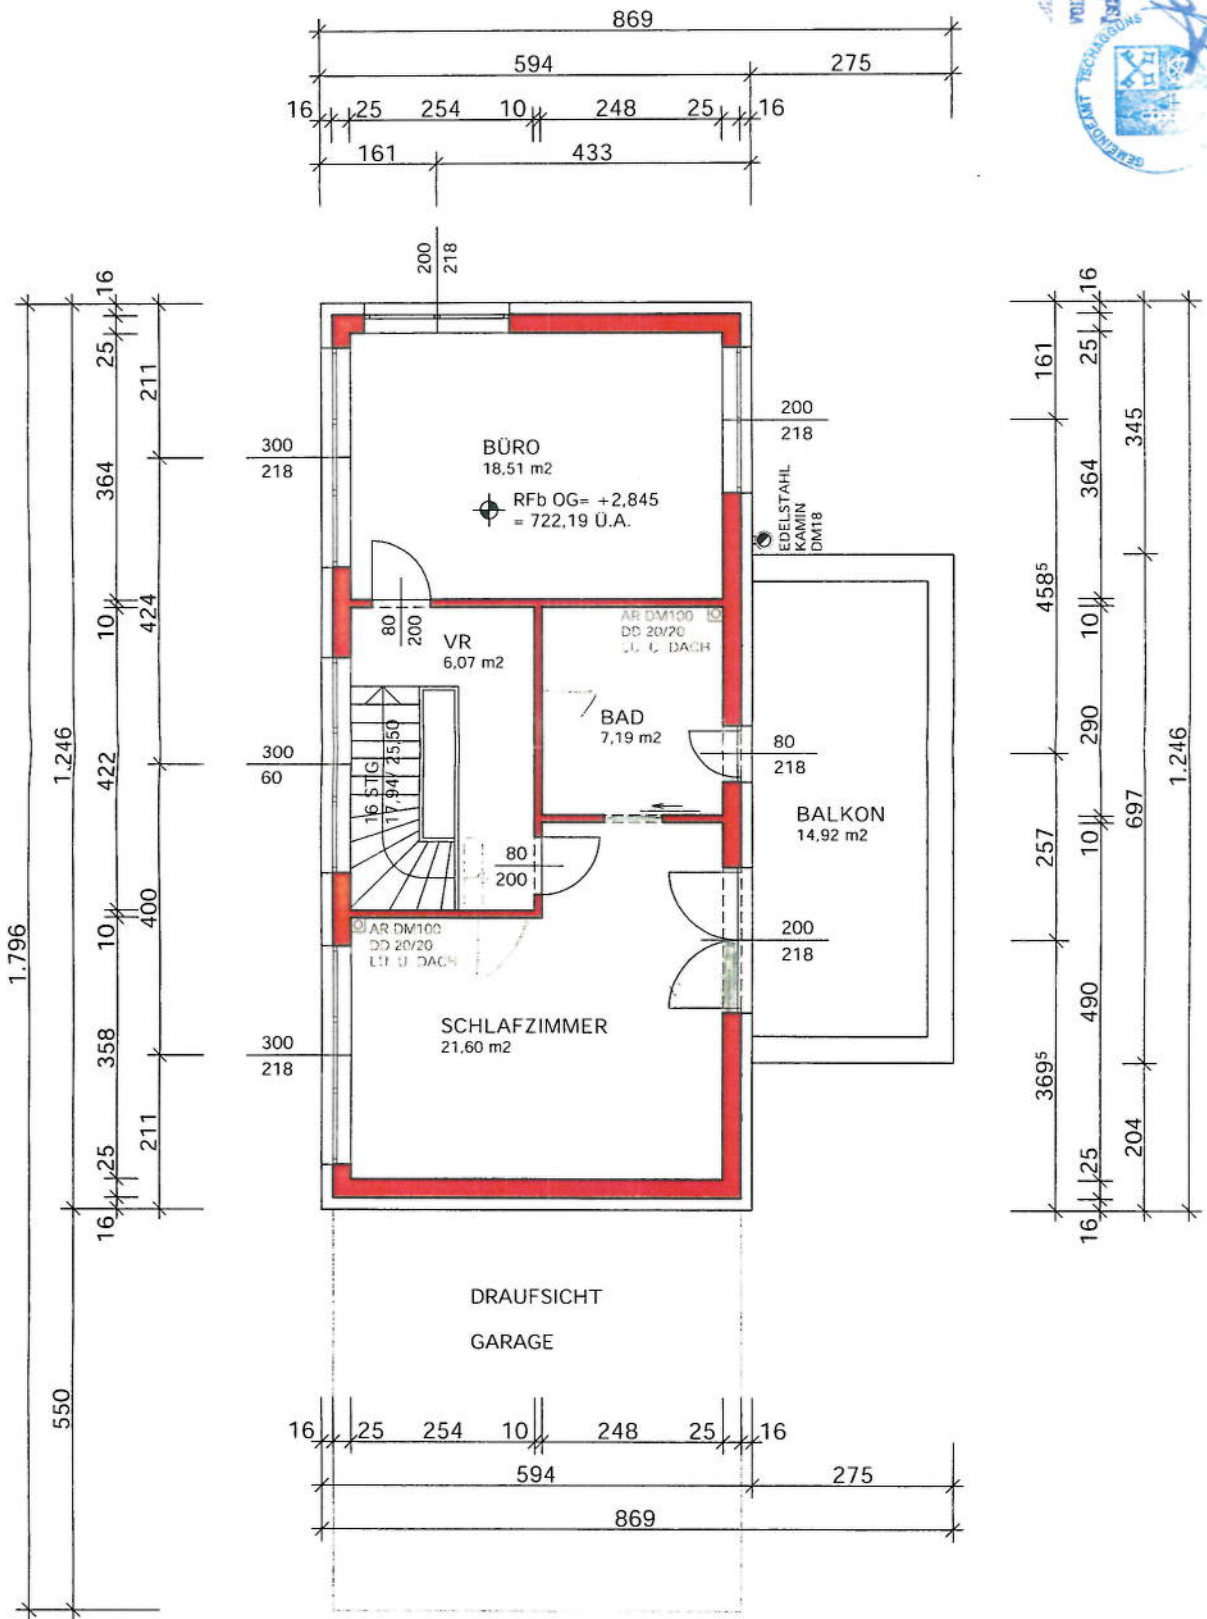

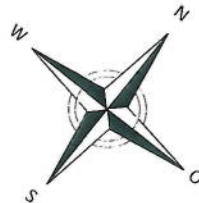

ABSTANDSFLÄCHEN:

WOHNHAUS:

- A1 = $\frac{8,84m + 8,18m}{2} \times 0,6 = 5,11m$
 - A2 = $\frac{8,18m + 7,54m}{2} \times 0,6 = 4,72m$
 - A3 = $\frac{7,54m + 8,28m}{2} \times 0,6 = 4,75m$
 - A4 = $\frac{5,29m + 6,03m}{2} \times 0,6 = 3,40m$
 - A5 = $\frac{6,03m + 6,14m}{2} \times 0,6 = 3,65m$
 - A6 = $\frac{8,28m + 8,84m}{2} \times 0,6 = 5,14m$
- GARAGE:**
- A7 = $\frac{2,10m + 2,16m}{2} \times 0,6 = 1,28m$
 - A8 = $\frac{2,16m + 3,00m}{2} \times 0,6 = 1,55m$
 - A9 = $\frac{3,00m + 2,66m}{2} \times 0,6 = 1,70m$